



Prop971



Off Plan Projects in the UAE. Curated Opportunities.



- **FEATURED PROJECTS:**

Access a curated list of top-tier off plan developments across Dubai, Abu Dhabi, and beyond.



- **INVESTMENT INSIGHTS:**

Receive market data and yield potential analysis for your selected properties.



- **TRUSTED DEVELOPERS:**

Connect only with verified and highly-rated UAE property developers.

Visit Us: www.prop971.com

Prop971 is a curated data platform for UAE off plan properties.

330 RIVERSIDE (R)ESCENT

SOBHA
REALTY



Unveil a soul-stirring experience
as you surrender to the enchanting call of the water
in your vicinity



A spectacular sight that delights

Designed like a tapered crescent, catch the reflected
hues of the cluster, dazzle in the reflections of the
crystal-clear water as you unwind in luxury.

*Artist's Impression



Discover a mirror to your soul


Embark on a waterfront lifestyle of beauty and tranquility.
The tower stands poised with unparalleled views of the
clear waters and captivating illuminations of the city.





At the peak of paradise

Elevate to a grand new level of luxury at a paramount address. With 57 stories of exceptional craftsmanship, fulfil your aspirations in vogue.

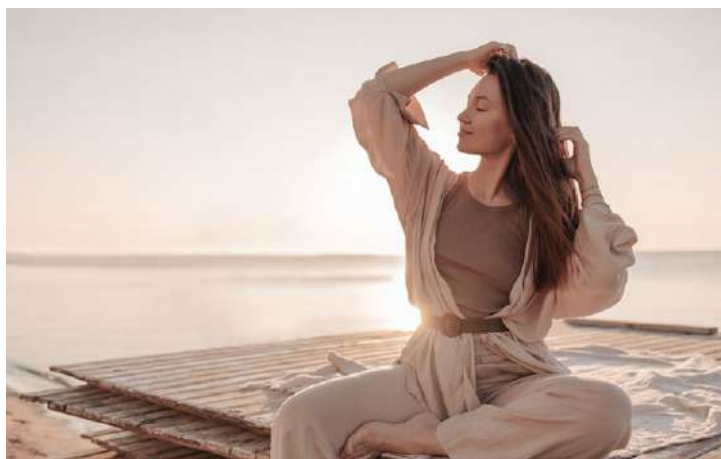

Life at 330 Riverside Crescent

Uncover the extraordinary and find your little
element of euphoria.






Specially designed residences

consisting of 1 and 2 bedroom apartments exhibiting
all-encompassing views.




An array of interconnected serenity

Take in the unique beachfront views from the open terrace gardens. Access the retail and restaurant arena hosted on the ground, from top levels of the staggered stepped podiums.

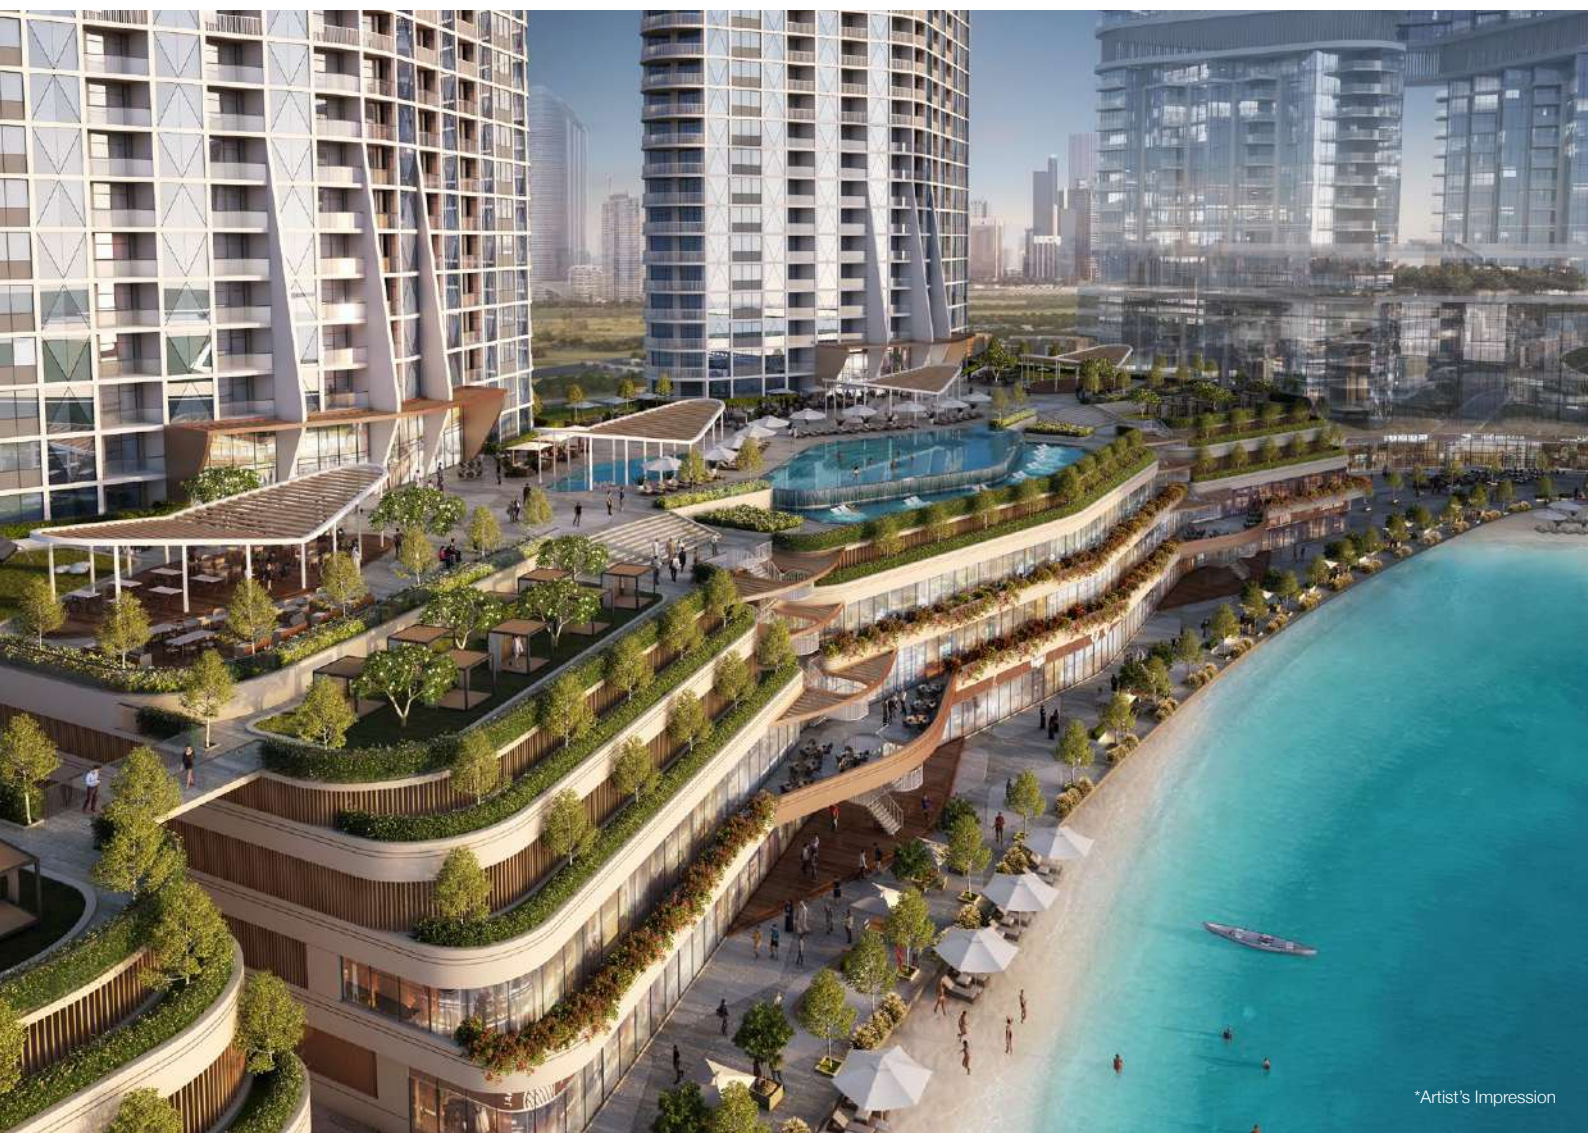


*Artist's Impression

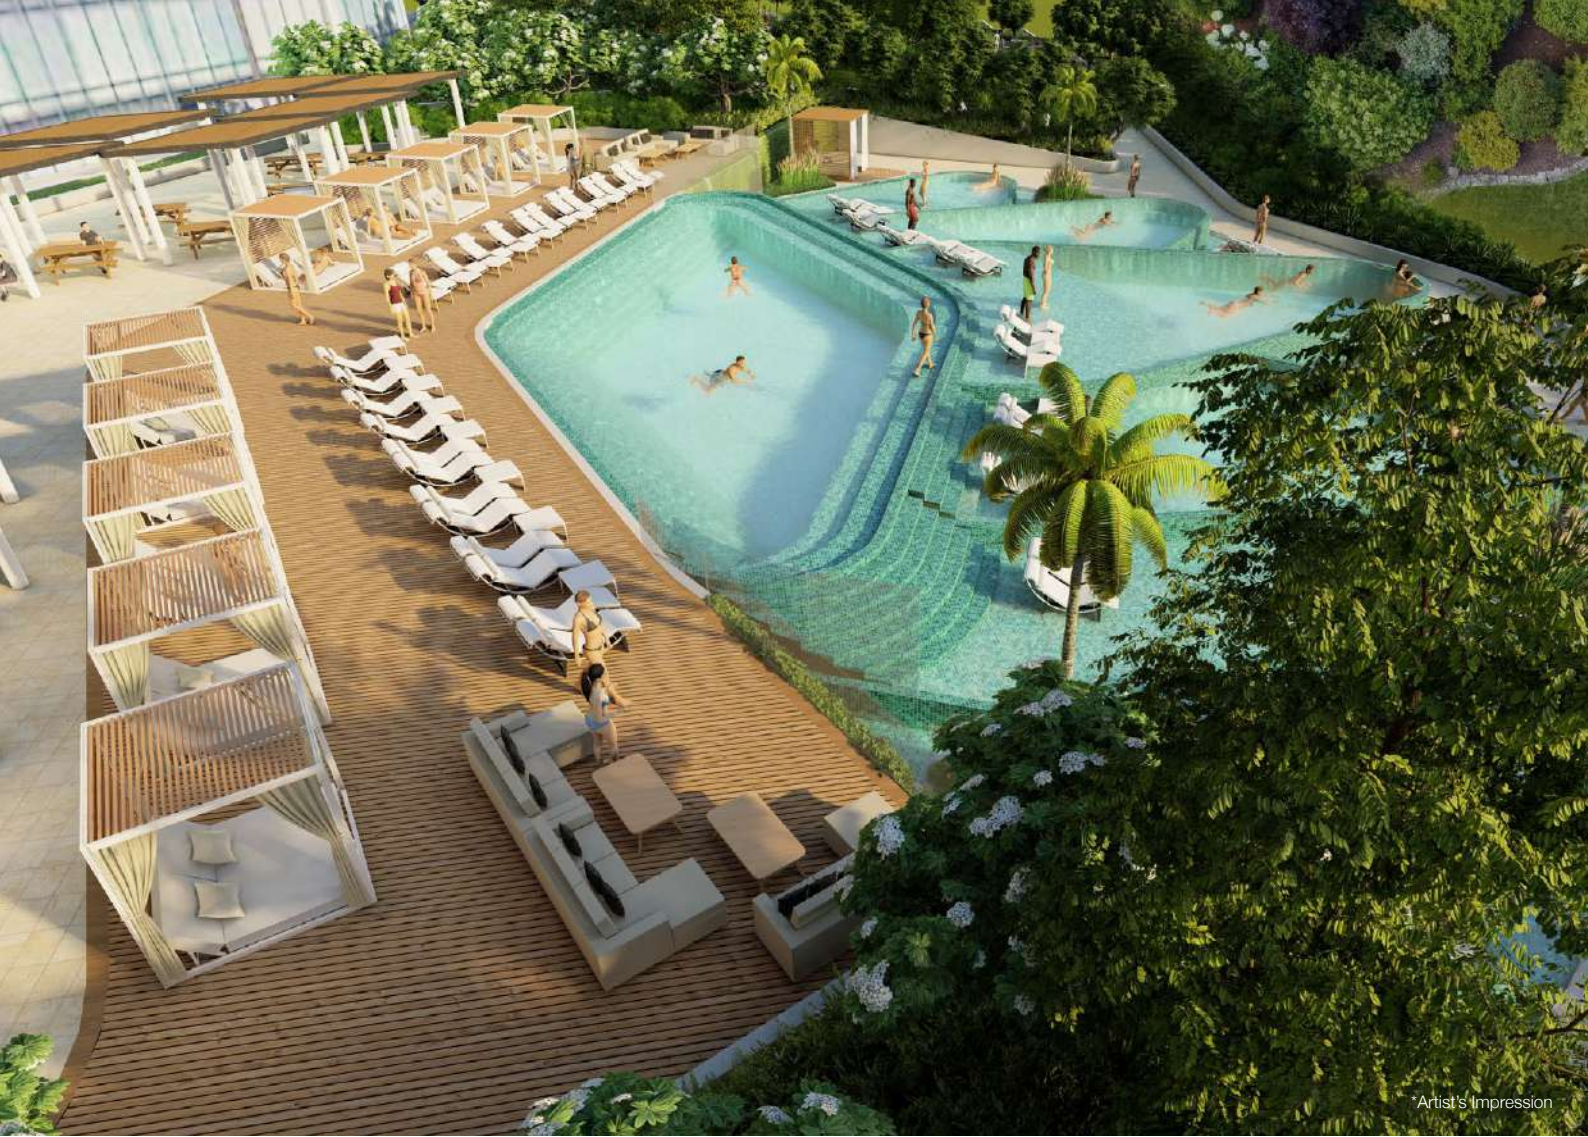

*Artist's Impression

Amenities

Cherish every breath in this private community filled with wellness spaces to soothe your soul.

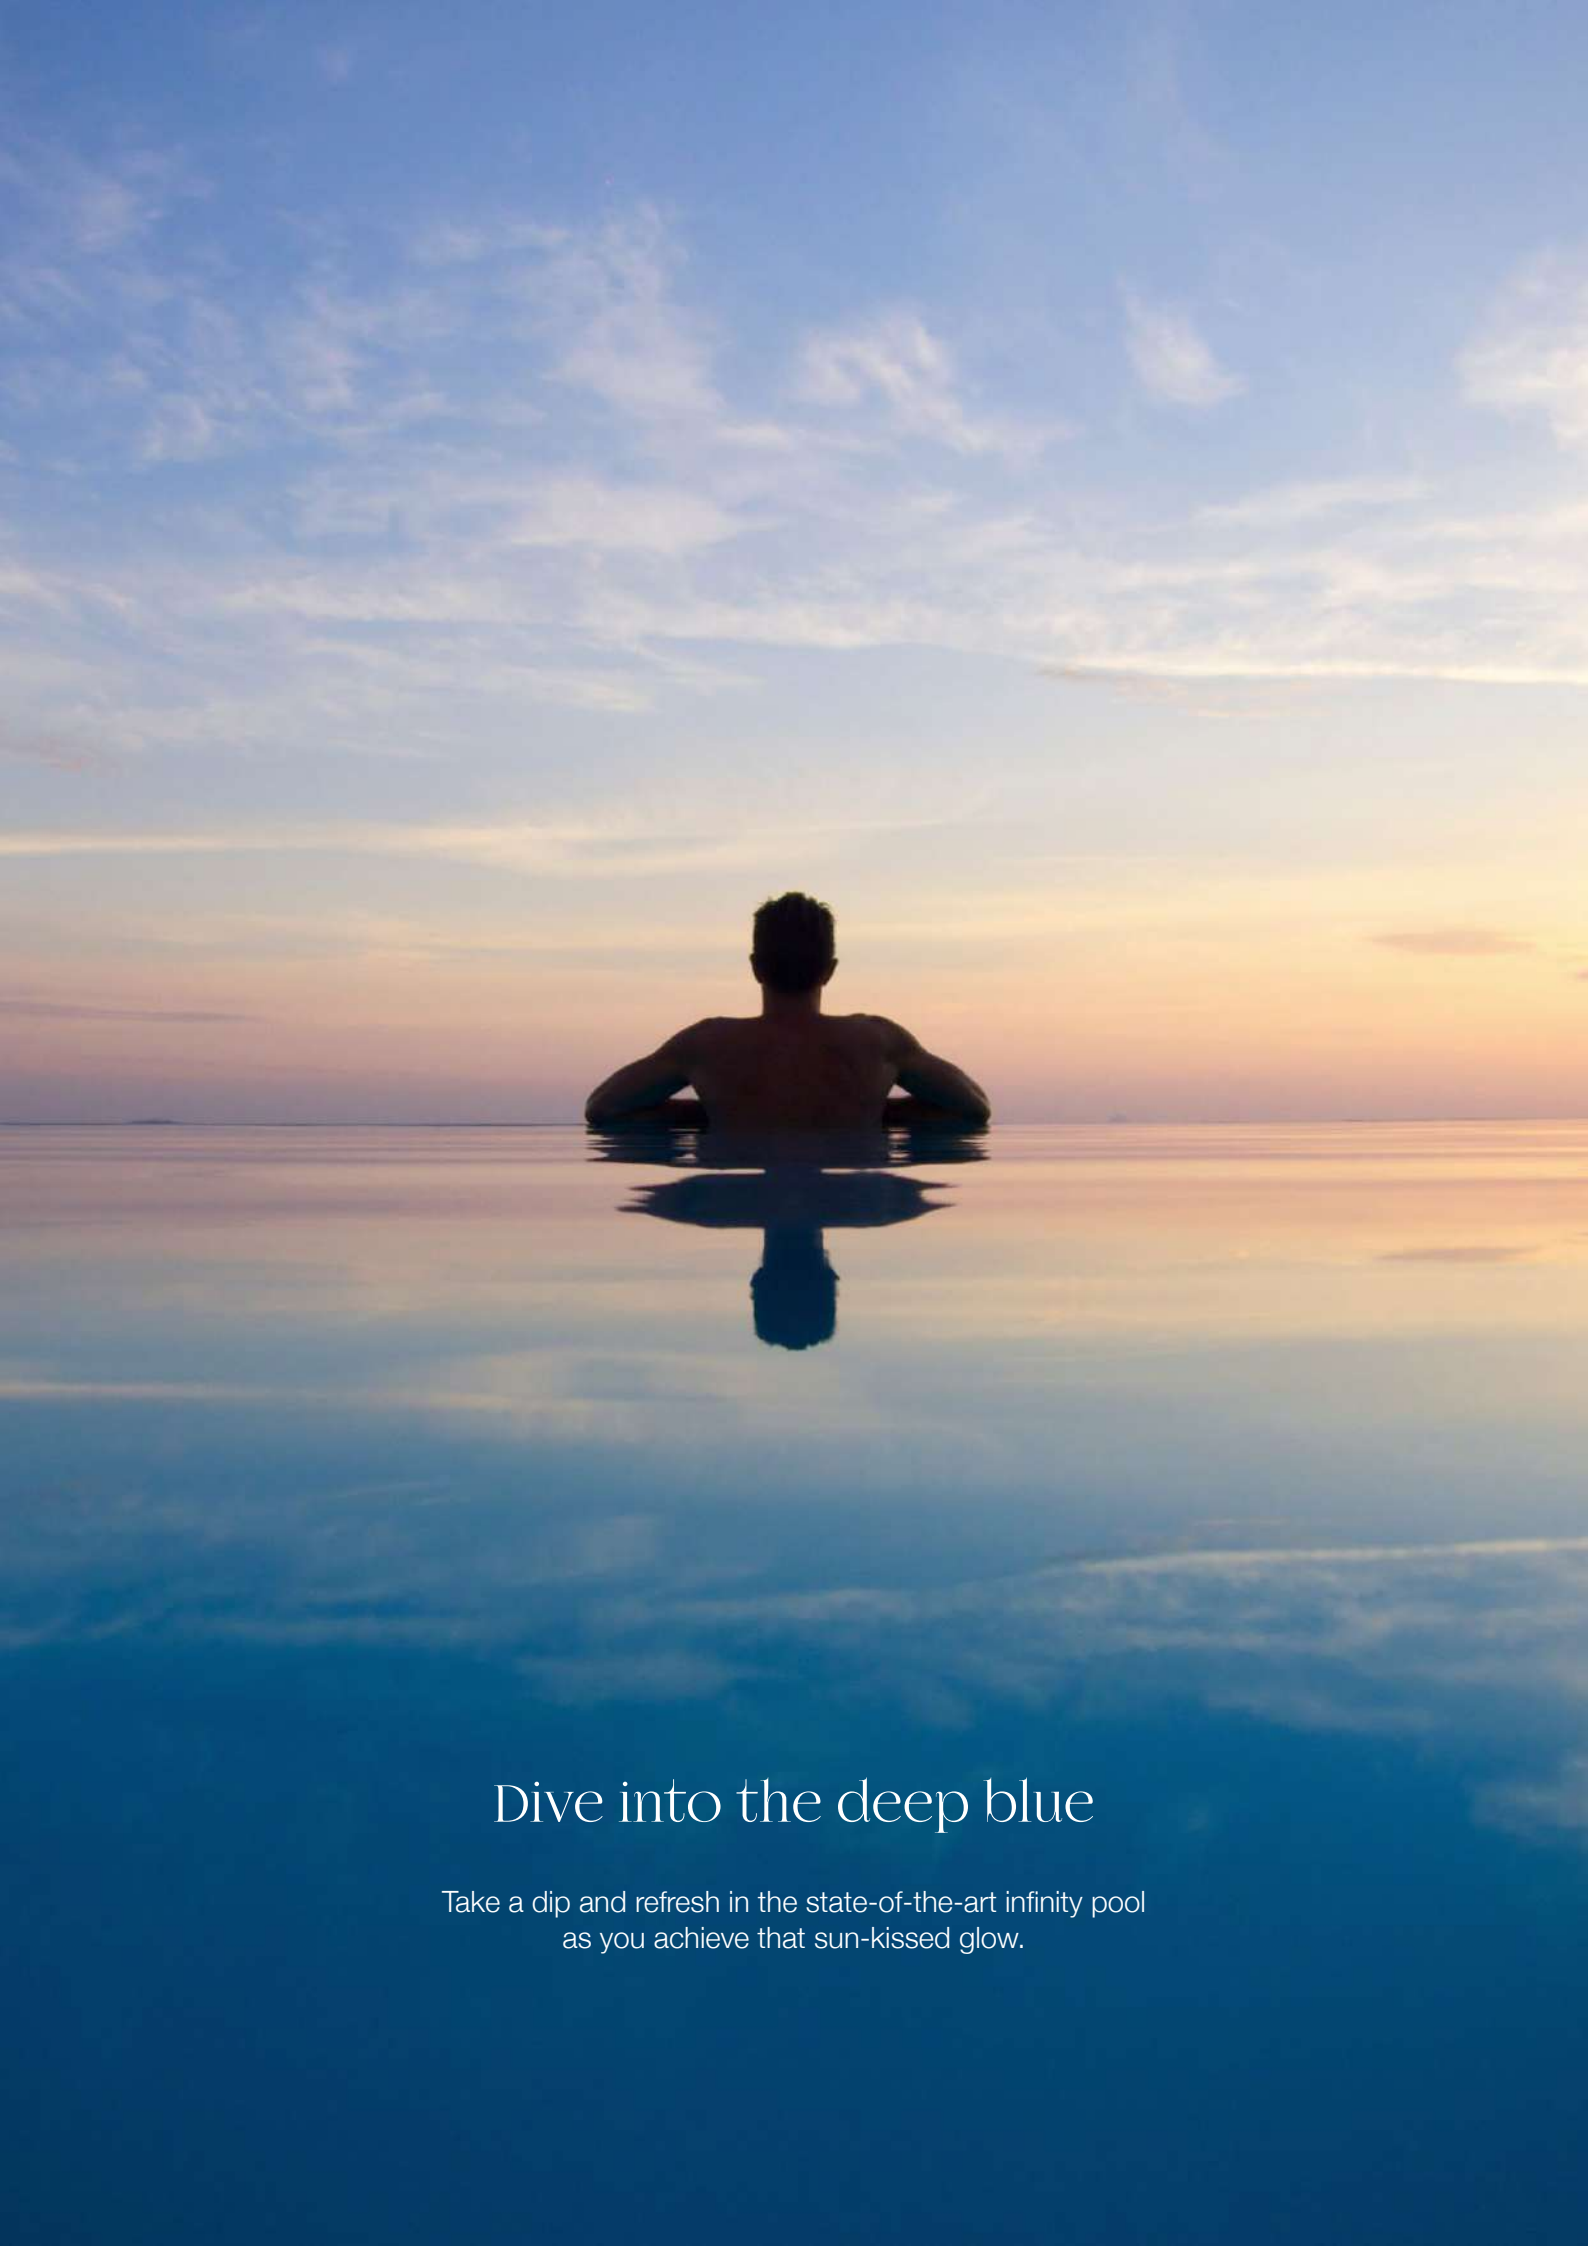

Dive into the deep blue

Take a dip and refresh in the state-of-the-art infinity pool
as you achieve that sun-kissed glow.

Break a Sweat

Step outside of your comfort zone as you work towards achieving that dream body.





Find your happy place

Unwind in the fun and frolic of the weekend fiestas
with your loved ones.



A visual treat from the top

Indulge in some richly deserved recreational activities at the sky garden on the 18th and 43rd floors as you soak in breath-taking views of the neighbourhood.





Build your inner light

Find solace in the undisturbed calmness of the surrounding green parks and tree-lined walkways.



Get creative with the community

Engage in never-ending sports activities at the clubhouse* and host intimate events with like-minded companions.

Paddle Tennis court | Badminton court | Squash court | Half Basketball court



*Exclusively for members only



Challenge your waterplay skills

Put your competitive spirit to the test as you engage on an
inflated water obstacle course along with your loved ones
within the community.

Location Map



RAS AL KHOR
WILDLIFE SANCTUARY
05 MINUTES



MEYDAN
RACE COURSE
10 MINUTES



SOBHA HARTLAND &
2 INTERNATIONAL SCHOOLS
10 MINUTES



DUBAI INTERNATIONAL
AIRPORT
12 MINUTES



BUSINESS BAY
12 MINUTES



THE DUBAI MALL
15 MINUTES



BURJ KHALIFA &
DOWNTOWN DUBAI
15 MINUTES



DUBAI FRAME
15 MINUTES



DUBAI OPERA
15 MINUTES



PALM JUMEIRAH
25 MINUTES


Site Location in Masterplan



330 RIVERSIDE CRESCENT

FLOOR PLAN AND UNIT PLANS

FLOOR PLAN LAYOUT

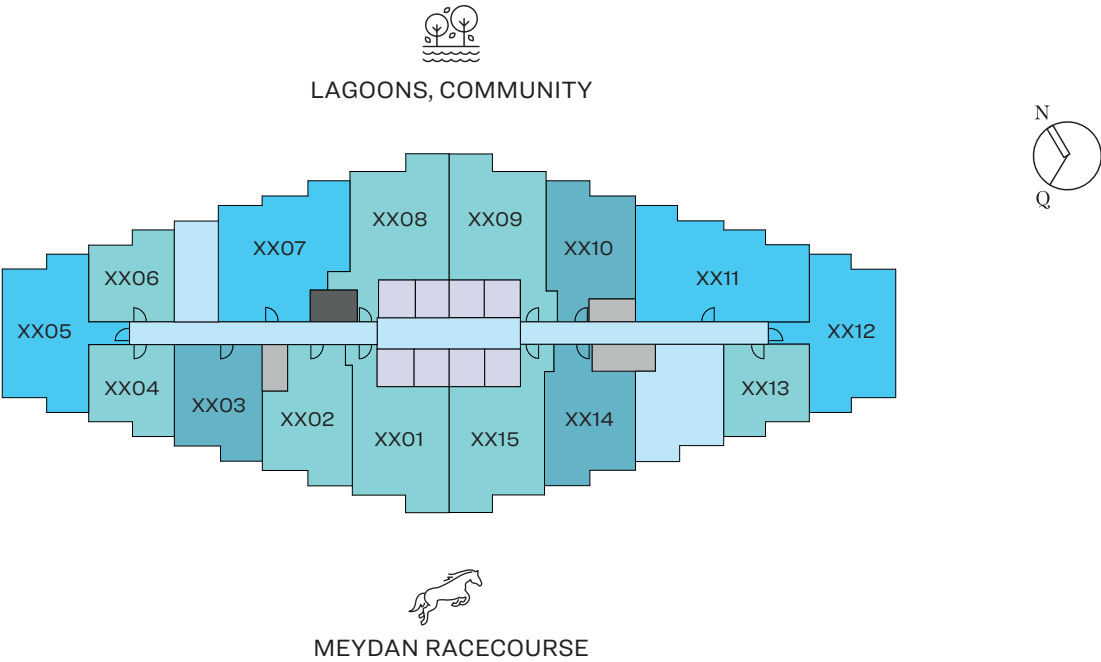


TYPICAL LEVEL 08-17, 21-29, 33-42, 46-55



Disclaimer: 1. All dimensions are in metric, measured to wall finishes. 2. All materials, dimensions & drawings are approximate. 3. Information is subject to change without notice, at developer's absolute discretion. 4. Actual area may vary from the stated area. 5. Drawing are not to scale. 6. All images used are for illustrative purpose only and do not represent the actual size, features, specifications, fittings and furnishings. 7. The developer reserves the right to make revisions/ alterations, at its absolute discretion, without any liability whatsoever.


1 BEDROOM APARTMENT
TYPE A (with balcony)

TOTAL SALEABLE AREA
SUITE = 444.66 SQ.FT.
BALCONY = 55.97 SQ.FT.
TOTAL = 500.63 SQ.FT.

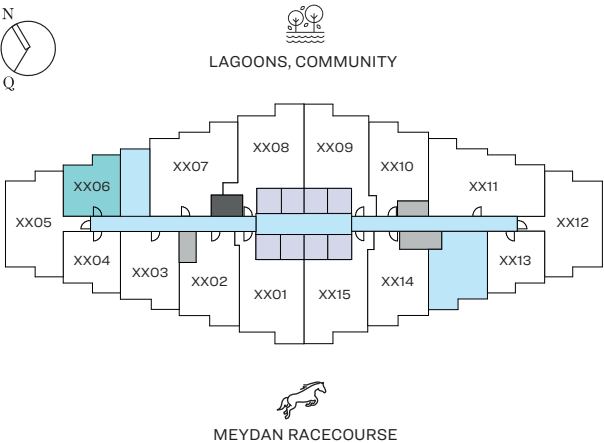

TYPICAL LEVEL 08-17, 21-29, 33-42, 46-55

UNIT

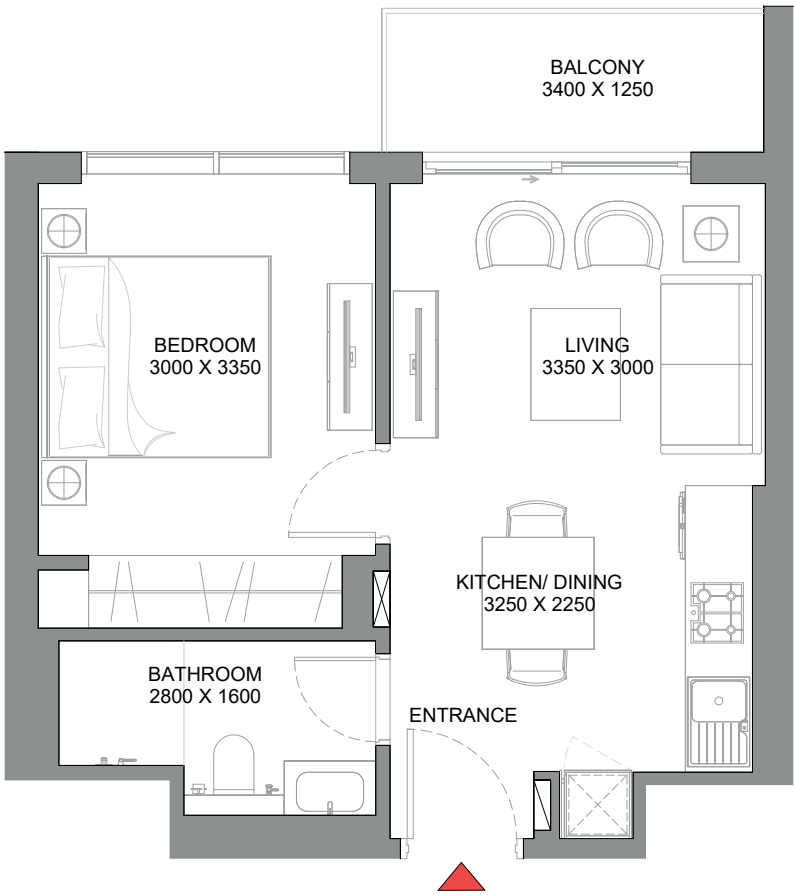

List of unit numbers with this unit plan:

VIEWS


Lagoons, Community

806, 906, 1006, 1106, 1206, 1306, 1406, 1506, 1606, 1706, 2106, 2206, 2306, 2406, 2506, 2606, 2706, 2806, 2906, 3306, 3406, 3506, 3606, 3706, 3806, 3906, 4006, 4106, 4206, 4606, 4706, 4806, 4906, 5006, 5106, 5206, 5306, 5406, 5506


Disclaimer: 1. All dimensions are in metric, measured to wall finishes. 2. All materials, dimensions & drawings are approximate. 3. Information is subject to change without notice, at developer's absolute discretion. 4. Actual area may vary from the stated area. 5. Drawing are not to scale. 6. All images used are for illustrative purpose only and do not represent the actual size, features, specifications, fittings and furnishings. 7. The developer reserves the right to make revisions/ alterations, at its absolute discretion, without any liability whatsoever.

1 BEDROOM APARTMENT
TYPE A (with balcony) - VARIANT 1

TOTAL SALEABLE AREA
SUITE = 441.00 SQ.FT.
BALCONY = 55.22 SQ.FT.
TOTAL = 496.22 SQ.FT.

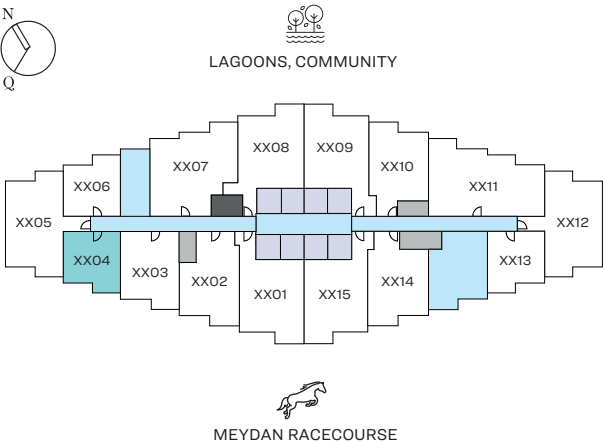

TYPICAL LEVEL 08-17, 21-29, 33-42, 46-55

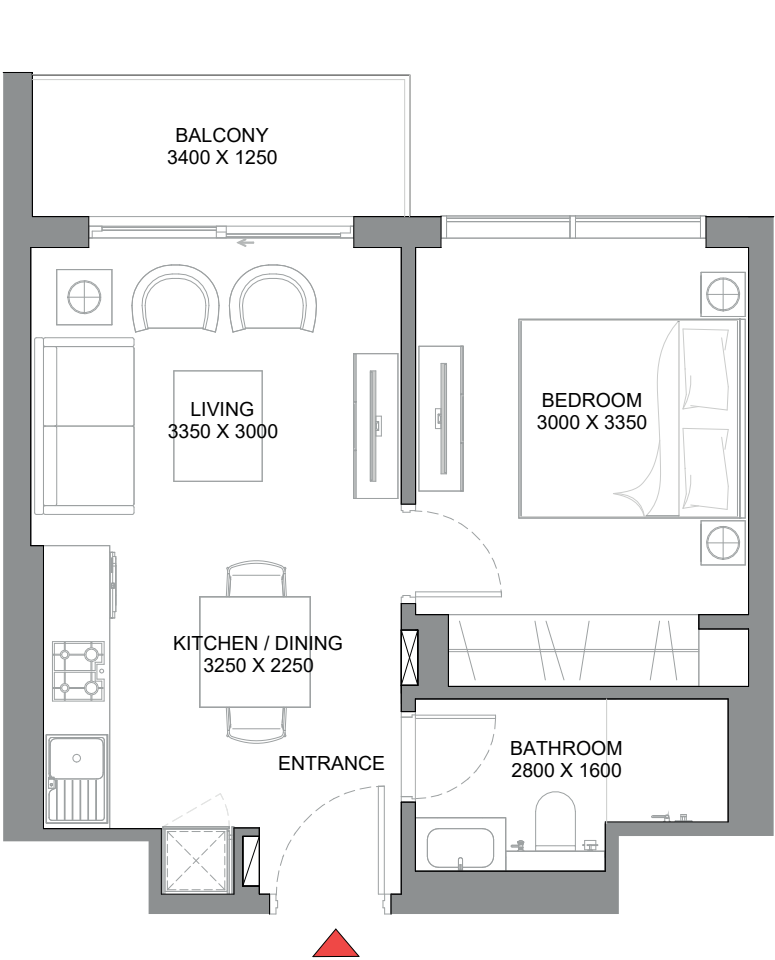

List of unit numbers with this unit plan:

VIEWS

Meydan Racecourse


804, 904, 1004, 1104, 1204, 1304, 1404, 1504, 1604, 1704, 2104, 2204, 2304, 2404, 2504, 2604, 2704, 2804, 2904, 3304, 3404, 3504, 3604, 3704, 3804, 3904, 4004, 4104, 4204, 4604, 4704, 4804, 4904, 5004, 5104, 5204, 5304, 5404, 5504

Disclaimer: 1. All dimensions are in metric, measured to wall finishes. 2. All materials, dimensions & drawings are approximate. 3. Information is subject to change without notice, at developer's absolute discretion. 4. Actual area may vary from the stated area. 5. Drawing are not to scale. 6. All images used are for illustrative purpose only and do not represent the actual size, features, specifications, fittings and furnishings. 7. The developer reserves the right to make revisions/ alterations, at its absolute discretion, without any liability whatsoever.


1 BEDROOM APARTMENT

TYPE A (with balcony) - VARIANT 2

TOTAL SALEABLE AREA
 SUITE = 445.84 SQ.FT.
 BALCONY = 55.97 SQ.FT.
 TOTAL = 501.81 SQ.FT.

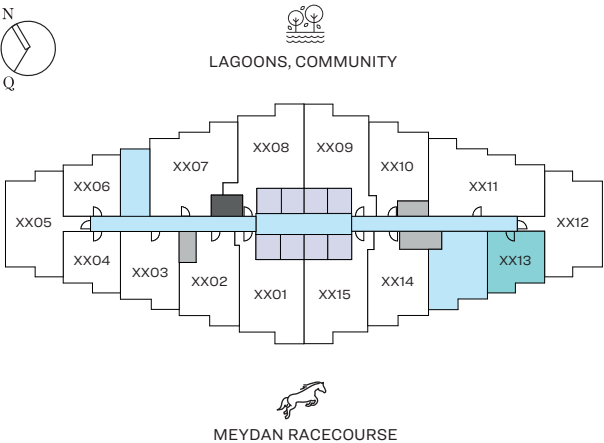

TYPICAL LEVEL 08-17, 21-29, 33-42, 46-55

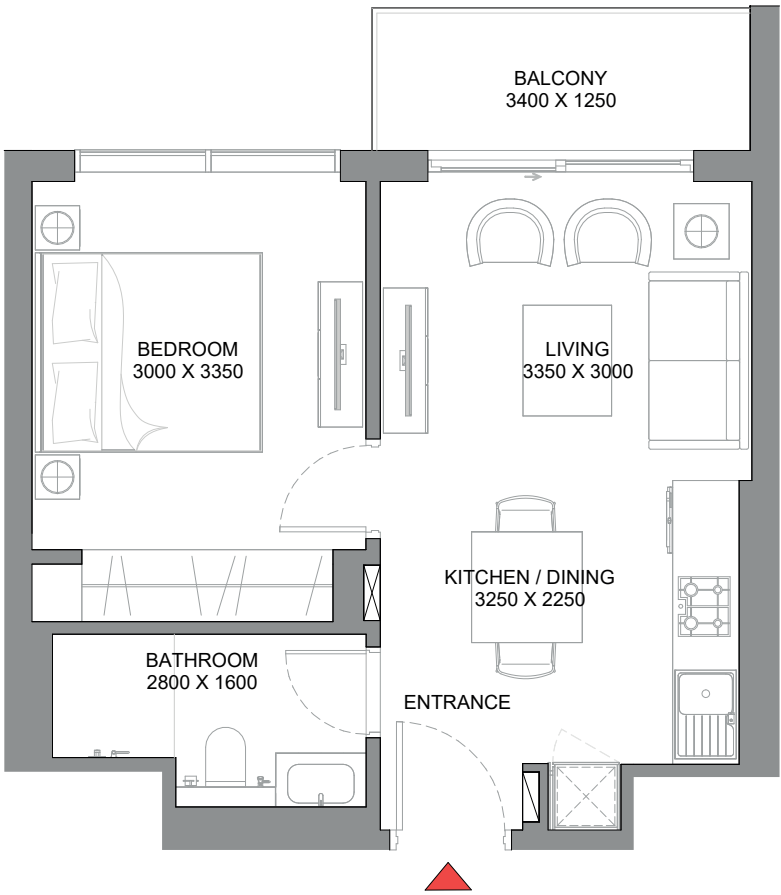

List of unit numbers with this unit plan:

VIEWS


Meydan Racecourse

813, 913, 1013, 1113, 1213, 1313, 1413, 1513, 1613, 1713, 2113, 2213, 2313, 2413, 2513, 2613, 2713, 2813, 2913, 3313, 3413, 3513, 3613, 3713, 3813, 3913, 4013, 4113, 4213, 4613, 4713, 4813, 4913, 5013, 5113, 5213, 5313, 5413, 5513

Disclaimer: 1. All dimensions are in metric, measured to wall finishes. 2. All materials, dimensions & drawings are approximate. 3. Information is subject to change without notice, at developer's absolute discretion. 4. Actual area may vary from the stated area. 5. Drawing are not to scale. 6. All images used are for illustrative purpose only and do not represent the actual size, features, specifications, fittings and furnishings. 7. The developer reserves the right to make revisions/ alterations, at its absolute discretion, without any liability whatsoever.


1 BEDROOM APARTMENT
TYPE C (with powder room + balcony)

TOTAL SALEABLE AREA
SUITE = 789.21 SQ.FT.
BALCONY = 59.09 SQ.FT.
TOTAL = 848.30 SQ.FT.

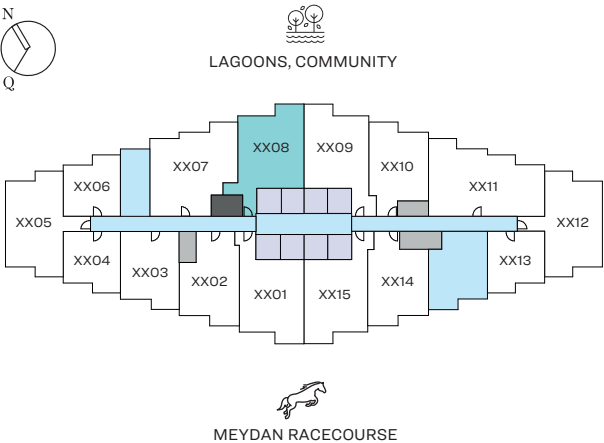

UNIT

TYPICAL LEVEL 08-16, 21-29, 33-41, 46-55

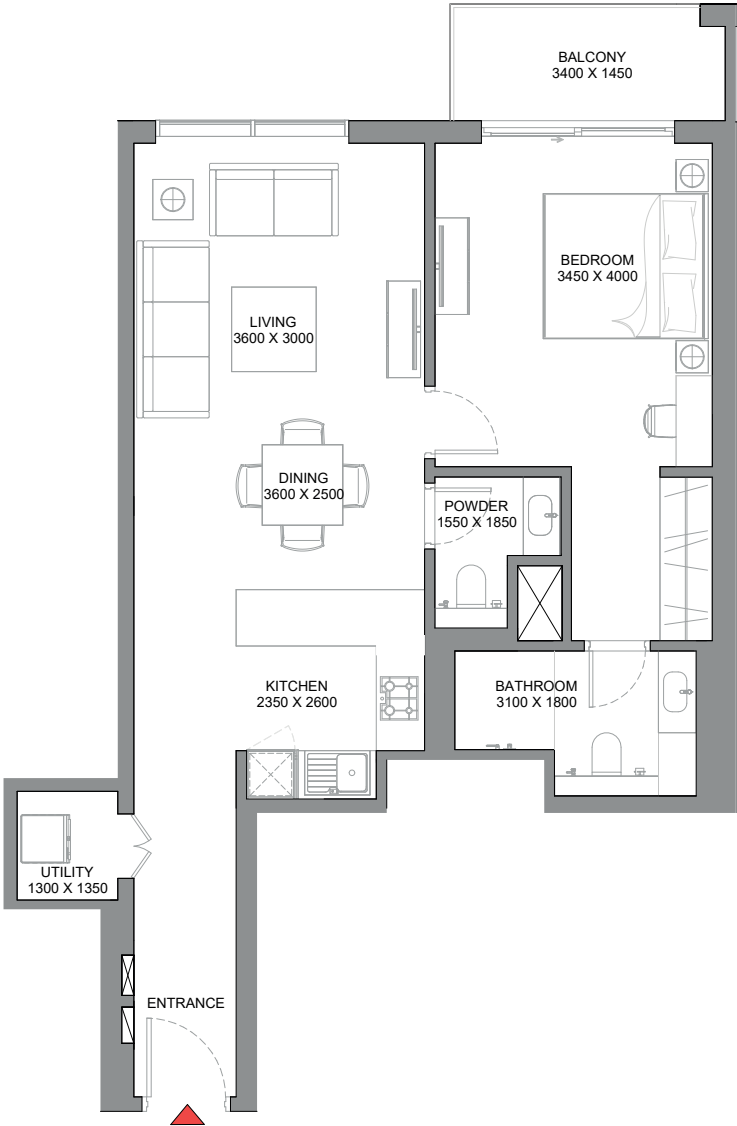

List of unit numbers with this unit plan:


VIEWS

Lagoons, Community
808, 908, 1008, 1108, 1208, 1308, 1408, 1508, 1608, 2108, 2208, 2308, 2408, 2508, 2608, 2708, 2808, 2908, 3308, 3408, 3508, 3608, 3708, 3808, 3908, 4008, 4108, 4608, 4708, 4808, 4908, 5008, 5108, 5208, 5308, 5408, 5508


Disclaimer: 1. All dimensions are in metric, measured to wall finishes. 2. All materials, dimensions & drawings are approximate. 3. Information is subject to change without notice, at developer's absolute discretion. 4. Actual area may vary from the stated area. 5. Drawing are not to scale. 6. All images used are for illustrative purpose only and do not represent the actual size, features, specifications, fittings and furnishings. 7. The developer reserves the right to make revisions/ alterations, at its absolute discretion, without any liability whatsoever.

1 BEDROOM APARTMENT
TYPE C (with powder room + balcony) - VARIANT 1

TOTAL SALEABLE AREA
SUITE = 777.15 SQ.FT.
BALCONY = 59.09 SQ.FT.
TOTAL = 836.24 SQ.FT.

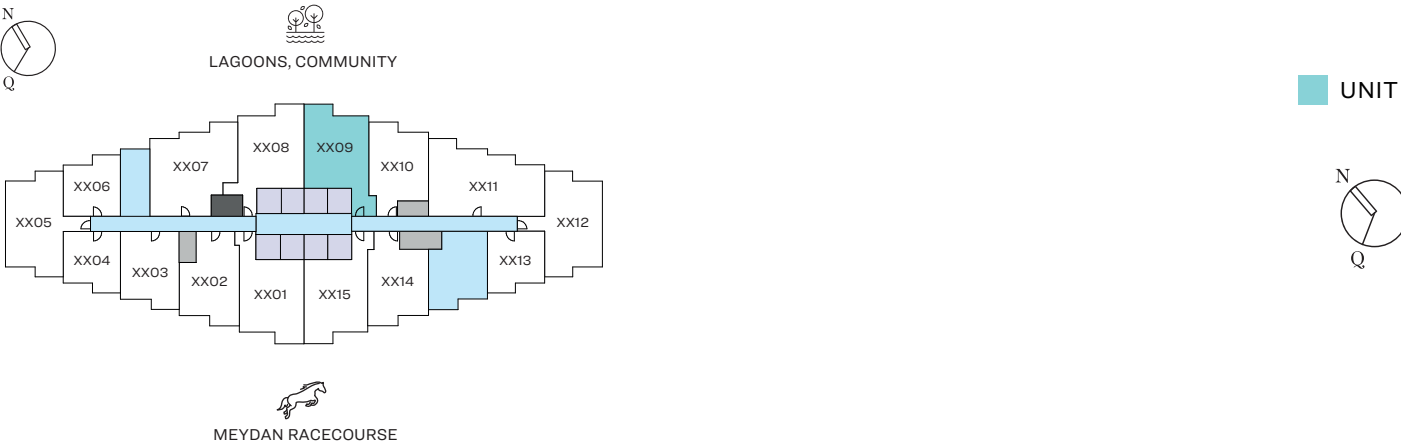

TYPICAL LEVEL 08-16, 21-29, 33-41, 46-55

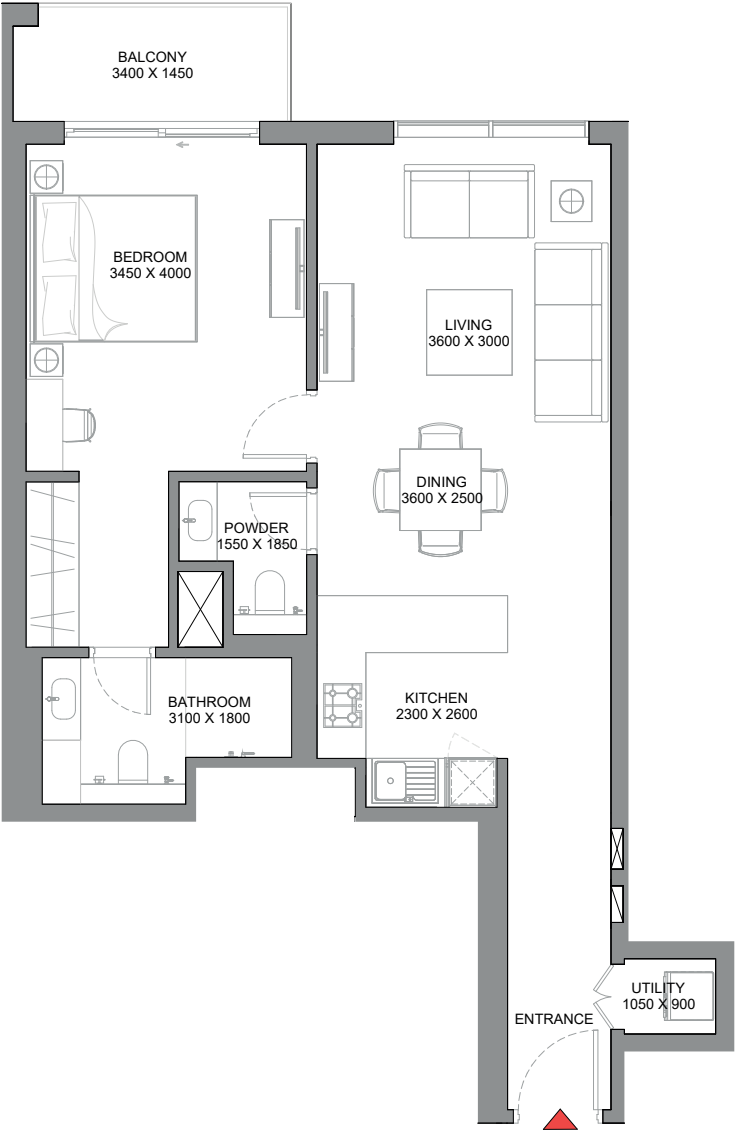

List of unit numbers with this unit plan:

VIEWS

Lagoons, Community
809, 909, 1009, 1109, 1209, 1309, 1409, 1509, 1609, 2109, 2209, 2309, 2409, 2509, 2609, 2709, 2809, 2909, 3309, 3409, 3509, 3609, 3709, 3809, 3909, 4009, 4109, 4609, 4709, 4809, 4909, 5009, 5109, 5209, 5309, 5409, 5509


Disclaimer: 1. All dimensions are in metric, measured to wall finishes. 2. All materials, dimensions & drawings are approximate. 3. Information is subject to change without notice, at developer's absolute discretion. 4. Actual area may vary from the stated area. 5. Drawing are not to scale. 6. All images used are for illustrative purpose only and do not represent the actual size, features, specifications, fittings and furnishings. 7. The developer reserves the right to make revisions/ alterations, at its absolute discretion, without any liability whatsoever.

1 BEDROOM APARTMENT


TYPE C (with powder room + balcony) - VARIANT 2

TOTAL SALEABLE AREA

SUITE = 785.12 SQ.FT.
BALCONY = 59.09 SQ.FT.
TOTAL = 844.21 SQ.FT.

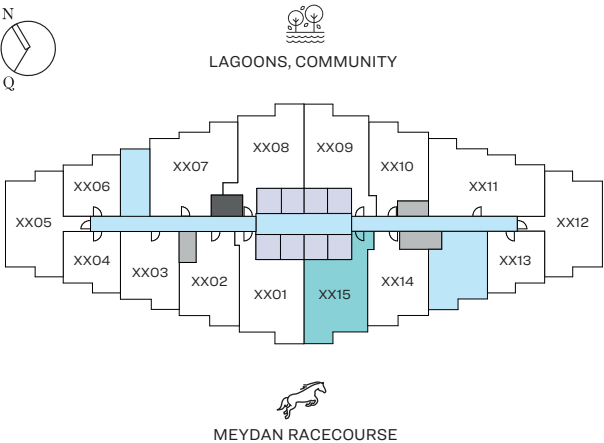

TYPICAL LEVEL 08-17, 21-29, 33-42, 46-55

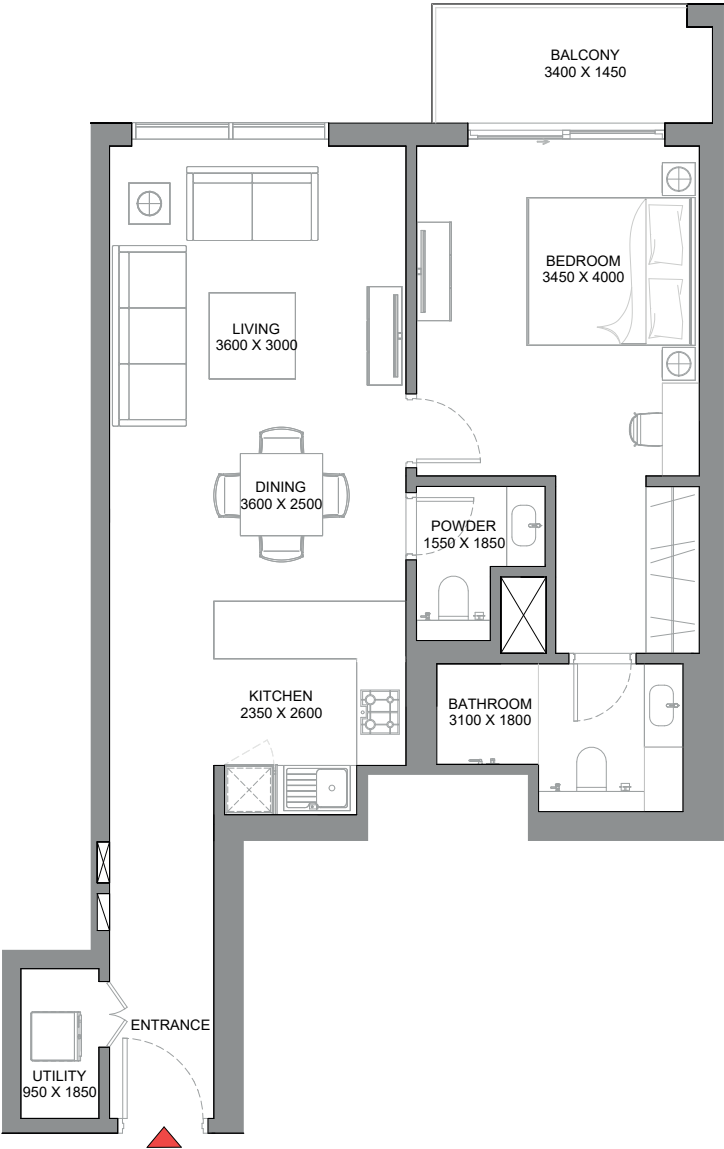

List of unit numbers with this unit plan:

VIEWS

Meydan Racecourse

815, 915, 1015, 1115, 1215, 1315, 1415, 1515, 1615, 1715, 2115, 2215, 2315, 2415, 2515, 2615, 2715, 2815, 2915, 3315, 3415, 3515, 3615, 3715, 3815, 3915, 4015, 4115, 4215, 4615, 4715, 4815, 4915, 5015, 5115, 5215, 5315, 5415, 5515


Disclaimer: 1. All dimensions are in metric, measured to wall finishes. 2. All materials, dimensions & drawings are approximate. 3. Information is subject to change without notice, at developer's absolute discretion. 4. Actual area may vary from the stated area. 5. Drawing are not to scale. 6. All images used are for illustrative purpose only and do not represent the actual size, features, specifications, fittings and furnishings. 7. The developer reserves the right to make revisions/ alterations, at its absolute discretion, without any liability whatsoever.

1 BEDROOM APARTMENT


TYPE C (with powder room + balcony) - VARIANT 3

TOTAL SALEABLE AREA

SUITE = 769.08 SQ.FT.
BALCONY = 59.09 SQ.FT.
TOTAL = 828.17 SQ.FT.

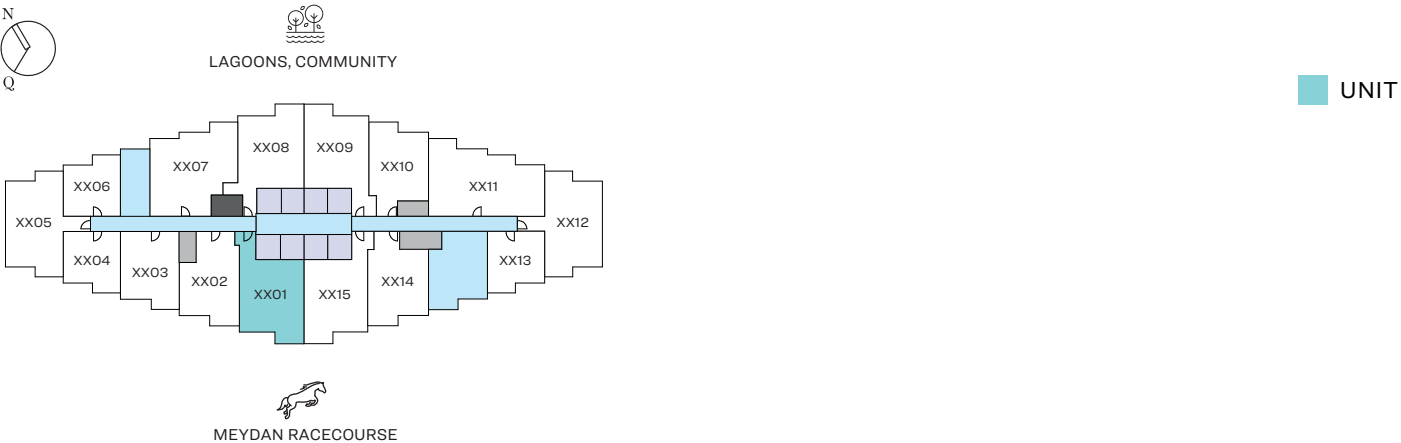

TYPICAL LEVEL 08-17, 21-29, 33-42, 46-55

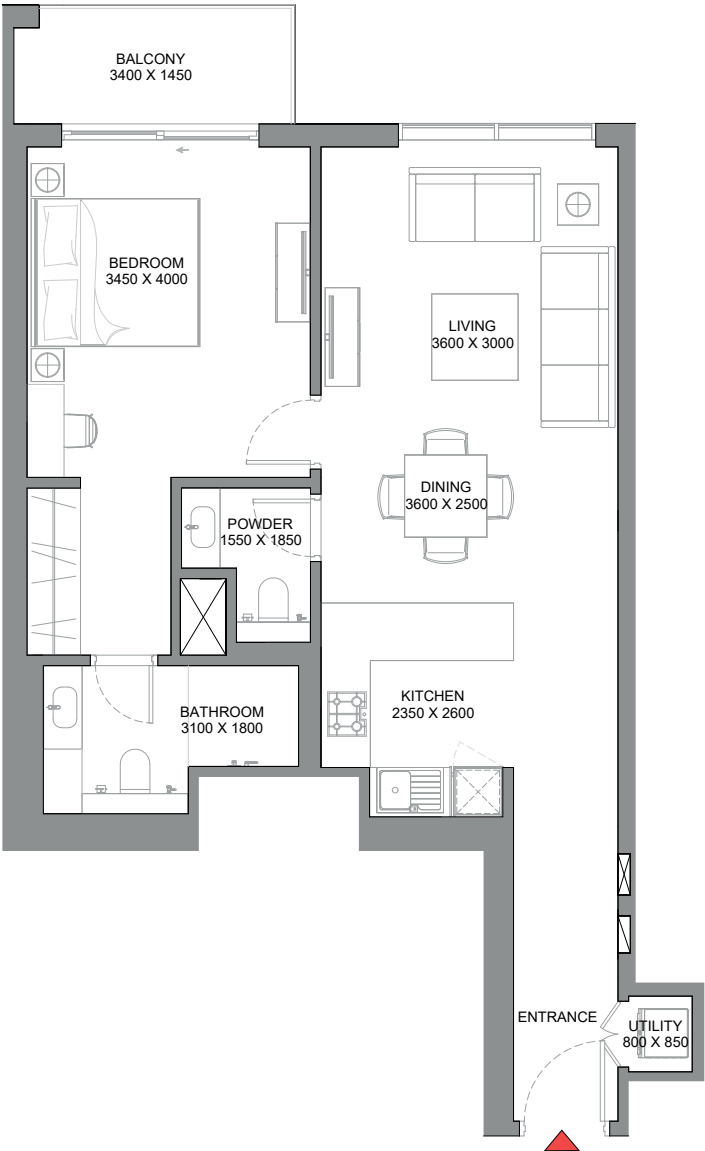

List of unit numbers with this unit plan:

VIEWS

Meydan Racecourse

801, 901, 1001, 1101, 1201, 1301, 1401, 1501, 1601, 1701, 2101, 2201, 2301, 2401, 2501, 2601, 2701, 2801, 2901, 3301, 3401, 3501, 3601, 3701, 3801, 3901, 4001, 4101, 4201, 4601, 4701, 4801, 4901, 5001, 5101, 5201, 5301, 5401, 5501

Disclaimer: 1. All dimensions are in metric, measured to wall finishes. 2. All materials, dimensions & drawings are approximate. 3. Information is subject to change without notice, at developer's absolute discretion. 4. Actual area may vary from the stated area. 5. Drawing are not to scale. 6. All images used are for illustrative purpose only and do not represent the actual size, features, specifications, fittings and furnishings. 7. The developer reserves the right to make revisions/ alterations, at its absolute discretion, without any liability whatsoever.

1 BEDROOM APARTMENT


TYPE D (with store room and powder room + balcony)

TOTAL SALEABLE AREA


SUITE = 692.87 SQ.FT.

BALCONY = 55.97 SQ.FT.

TOTAL = 748.84 SQ.FT.

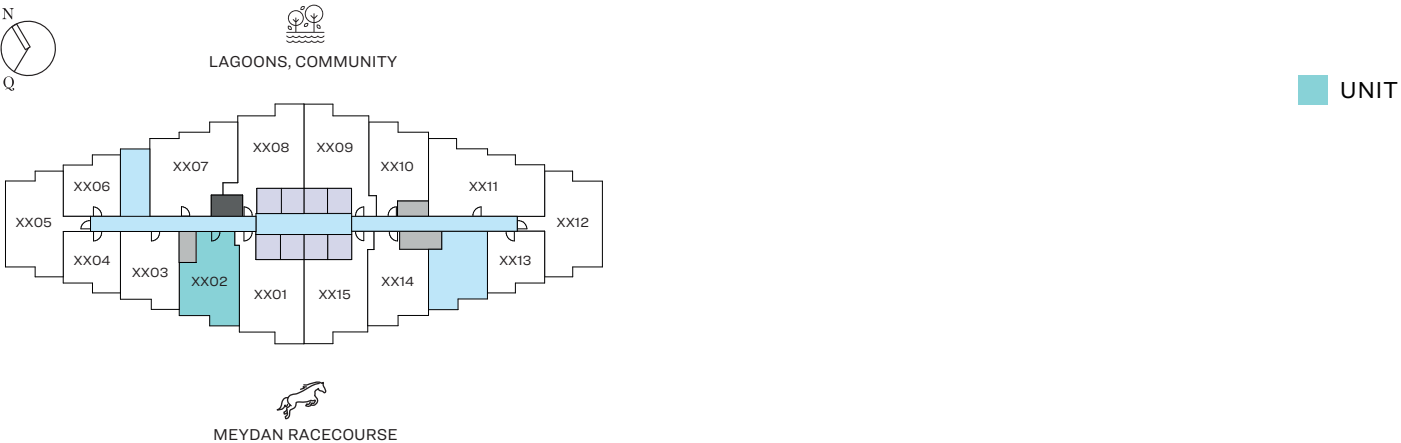

TYPICAL LEVEL 08-10, 12, 13, 15-17, 22-27, 29, 33-40, 46-50, 52-55

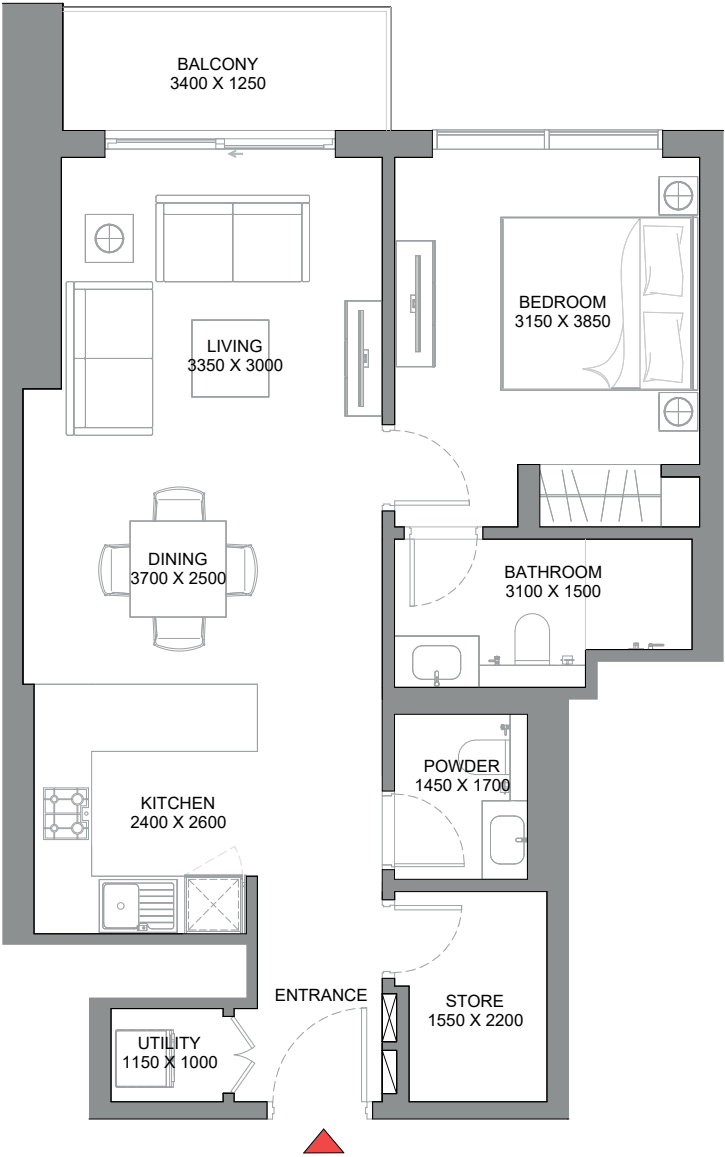

List of unit numbers with this unit plan:

VIEWS

Meydan Racecourse


802, 902, 1002, 1202, 1302, 1502, 1602, 1702, 2202, 2302, 2402, 2502, 2602, 2702, 2902, 3302, 3402, 3502, 3602, 3702, 3802, 3902, 4002, 4602, 4702, 4802, 4902, 5002, 5202, 5302, 5402, 5502

Disclaimer: 1. All dimensions are in metric, measured to wall finishes. 2. All materials, dimensions & drawings are approximate. 3. Information is subject to change without notice, at developer's absolute discretion. 4. Actual area may vary from the stated area. 5. Drawing are not to scale. 6. All images used are for illustrative purpose only and do not represent the actual size, features, specifications, fittings and furnishings. 7. The developer reserves the right to make revisions/ alterations, at its absolute discretion, without any liability whatsoever.


1.5 BEDROOM APARTMENT

TYPE A (with study room and powder room + balcony)

TOTAL SALEABLE AREA
 SUITE = 583.94 SQ.FT.
 BALCONY = 55.22 SQ.FT.
 TOTAL = 639.16 SQ.FT.

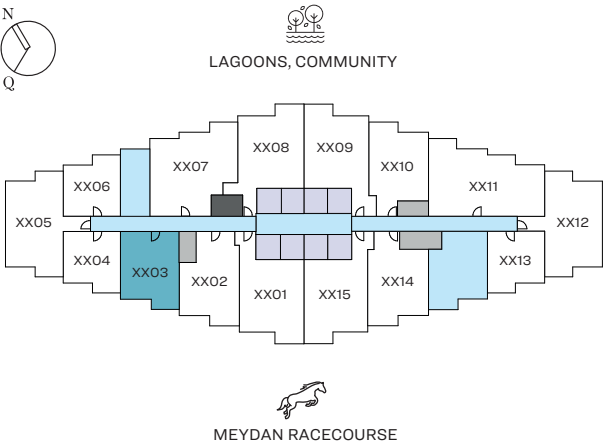

TYPICAL LEVEL 08-17, 21-29, 33-42, 46-55

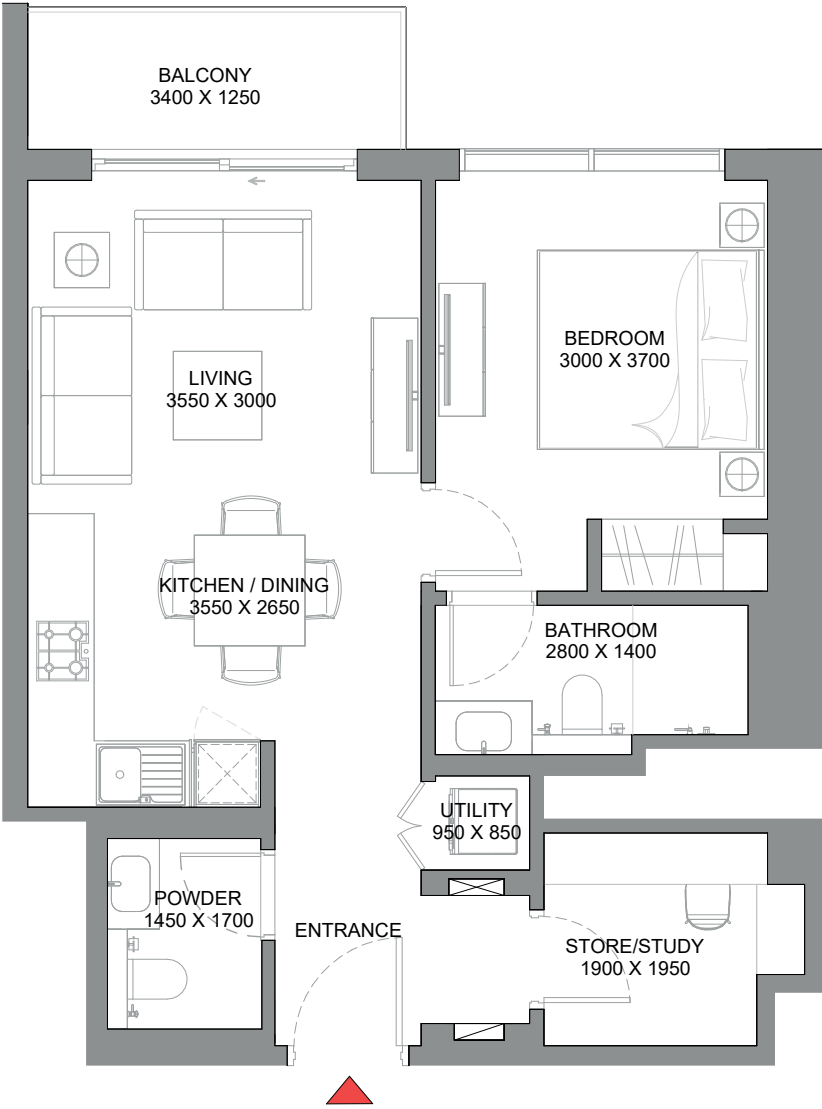

List of unit numbers with this unit plan:

VIEWS

Meydan Racecourse
 803, 903, 1003, 1103, 1203, 1303, 1403, 1503, 1603, 1703, 2103, 2203, 2303, 2403, 2503, 2603, 2703, 2803, 2903, 3303, 3403, 3503, 3603, 3703, 3803, 3903, 4003, 4103, 4203, 4603, 4703, 4803, 4903, 5003, 5103, 5203, 5303, 5403, 5503

Disclaimer: 1. All dimensions are in metric, measured to wall finishes. 2. All materials, dimensions & drawings are approximate. 3. Information is subject to change without notice, at developer's absolute discretion. 4. Actual area may vary from the stated area. 5. Drawing are not to scale. 6. All images used are for illustrative purpose only and do not represent the actual size, features, specifications, fittings and furnishings. 7. The developer reserves the right to make revisions/ alterations, at its absolute discretion, without any liability whatsoever.

1.5 BEDROOM APARTMENT


TYPE B (with study room and powder room + balcony)

TOTAL SALEABLE AREA


SUITE = 680.60 SQ.FT.

BALCONY = 55.97 SQ.FT.

TOTAL = 736.57 SQ.FT.

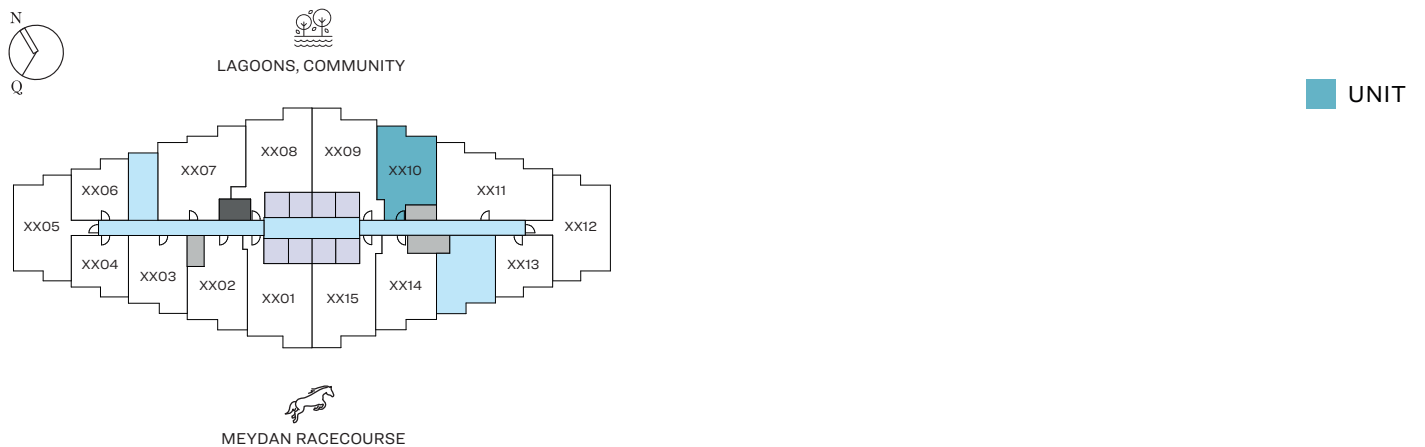

TYPICAL LEVEL 08-16, 21-29, 33-41, 46-55

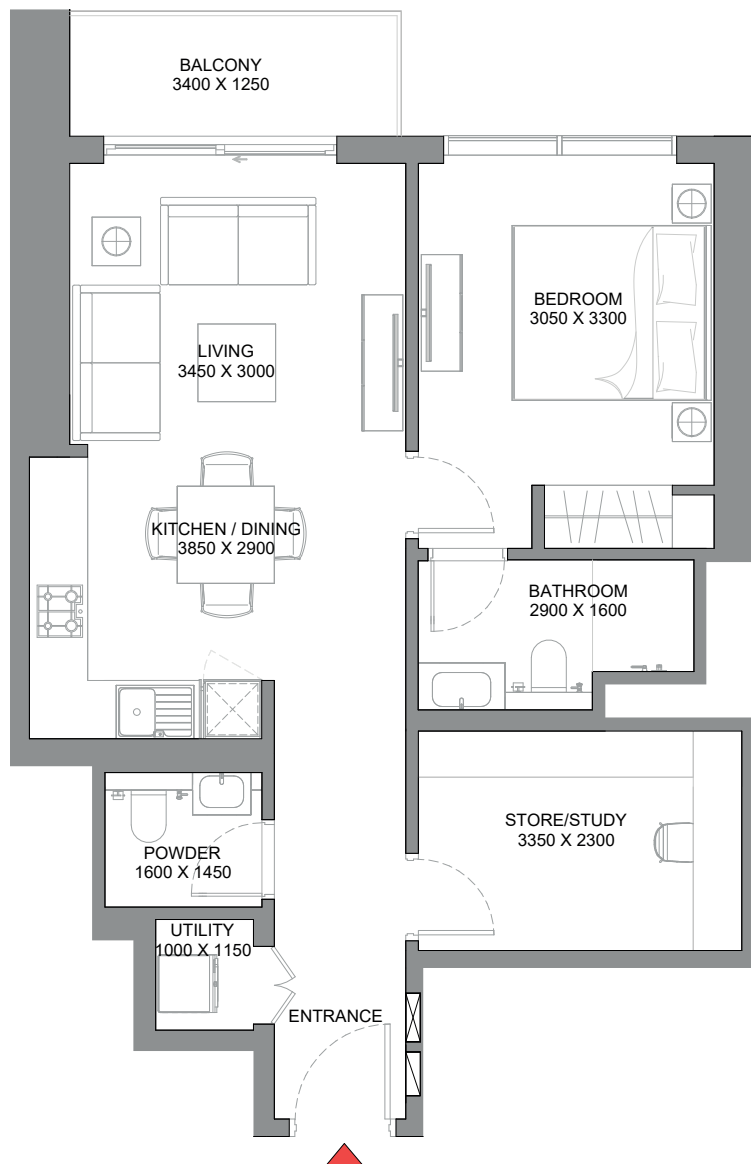

List of unit numbers with this unit plan:

VIEWS

Lagoons, Community


810, 910, 1010, 1110, 1210, 1310, 1410, 1510, 1610, 2110, 2210, 2310, 2410, 2510, 2610, 2710, 2810, 2910, 3310, 3410, 3510, 3610, 3710, 3810, 3910, 4010, 4110, 4610, 4710, 4810, 4910, 5010, 5110, 5210, 5310, 5410, 5510

Disclaimer: 1. All dimensions are in metric, measured to wall finishes. 2. All materials, dimensions & drawings are approximate. 3. Information is subject to change without notice, at developer's absolute discretion. 4. Actual area may vary from the stated area. 5. Drawing are not to scale. 6. All images used are for illustrative purpose only and do not represent the actual size, features, specifications, fittings and furnishings. 7. The developer reserves the right to make revisions/ alterations, at its absolute discretion, without any liability whatsoever.


1.5 BEDROOM APARTMENT

TYPE C (with study room and powder room + balcony)

TOTAL SALEABLE AREA
 SUITE = 668.76 SQ.FT.
 BALCONY = 55.97 SQ.FT.
 TOTAL = 724.73 SQ.FT.

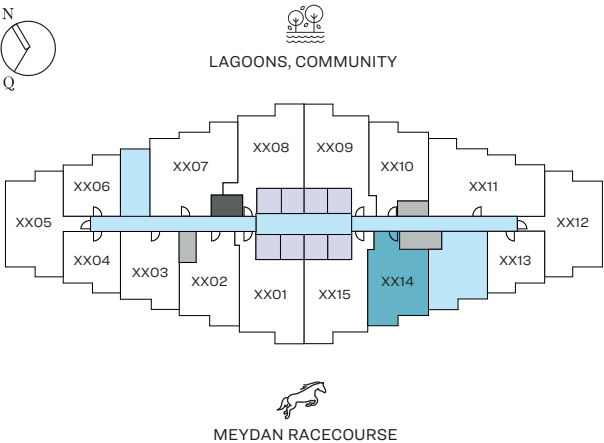

TYPICAL LEVEL 08-17, 21-29, 33-42, 46-55

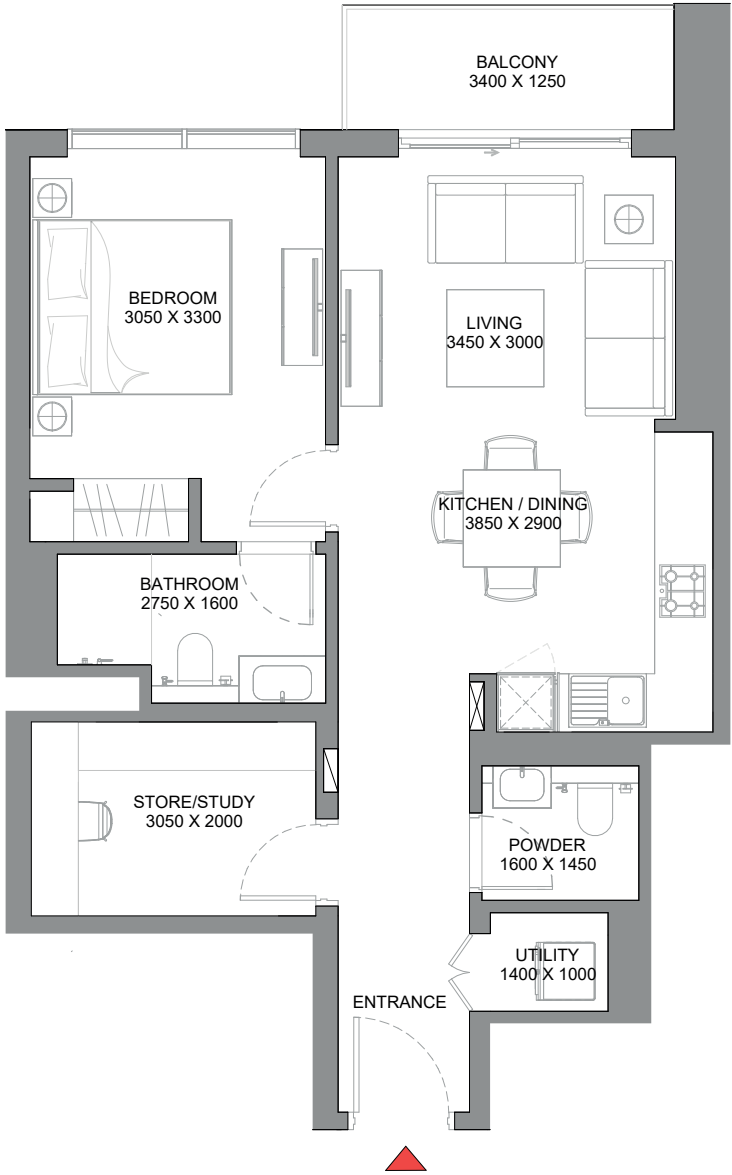

List of unit numbers with this unit plan:

VIEWS

Meydan Racecourse


814, 914, 1014, 1114, 1214, 1314, 1414, 1514, 1614, 1714, 2114, 2214, 2314, 2414, 2514, 2614, 2714, 2814, 2914, 3314, 3414, 3514, 3614, 3714, 3814, 3914, 4014, 4114, 4214, 4614, 4714, 4814, 4914, 5014, 5114, 5214, 5314, 5414, 5514

Disclaimer: 1. All dimensions are in metric, measured to wall finishes. 2. All materials, dimensions & drawings are approximate. 3. Information is subject to change without notice, at developer's absolute discretion. 4. Actual area may vary from the stated area. 5. Drawing are not to scale. 6. All images used are for illustrative purpose only and do not represent the actual size, features, specifications, fittings and furnishings. 7. The developer reserves the right to make revisions/ alterations, at its absolute discretion, without any liability whatsoever.


2 BEDROOM APARTMENT

TYPE A (with balcony)

TOTAL SALEABLE AREA
 SUITE = 811.92 SQ.FT.
 BALCONY = 132.40 SQ.FT.
 TOTAL = 944.32 SQ.FT.

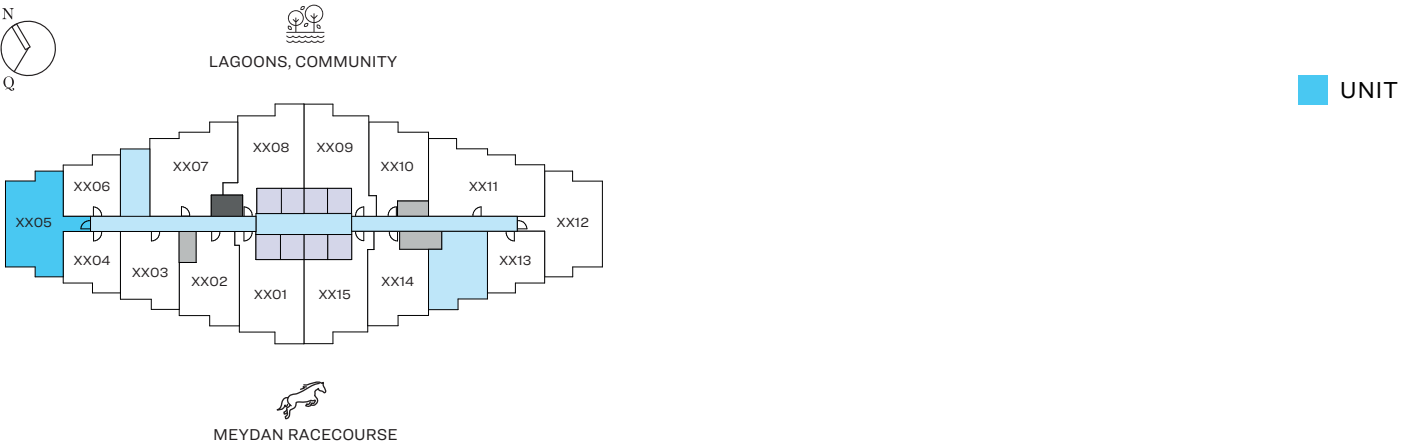

TYPICAL LEVEL 08-17, 21-29, 33-42, 46-55

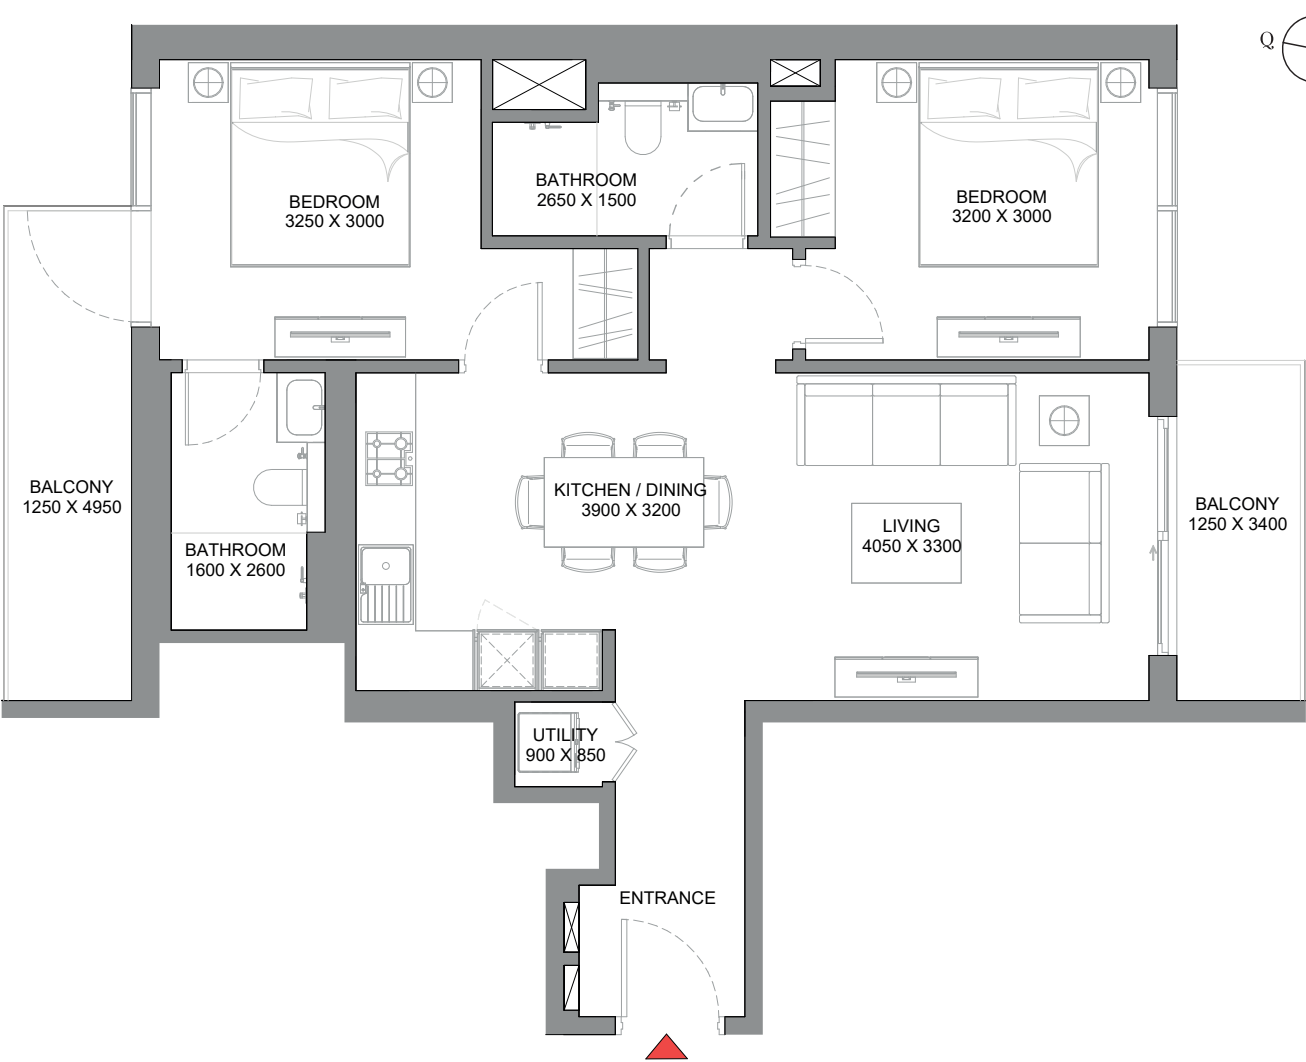

List of unit numbers with this unit plan:

VIEWS

Lagoons, Meydan Racecourse

805, 905, 1005, 1105, 1205, 1305, 1405, 1505, 1605, 1705, 2105, 2205, 2305, 2405, 2505, 2605, 2705, 2805, 2905, 3305, 3405, 3505, 3605, 3705, 3805, 3905, 4005, 4105, 4205, 4605, 4705, 4805, 4905, 5005, 5105, 5205, 5305, 5405, 5505


Disclaimer: 1. All dimensions are in metric, measured to wall finishes. 2. All materials, dimensions & drawings are approximate. 3. Information is subject to change without notice, at developer's absolute discretion. 4. Actual area may vary from the stated area. 5. Drawing are not to scale. 6. All images used are for illustrative purpose only and do not represent the actual size, features, specifications, fittings and furnishings. 7. The developer reserves the right to make revisions/ alterations, at its absolute discretion, without any liability whatsoever.

2 BEDROOM APARTMENT

TYPE A (with balcony) - VARIANT 1

TOTAL SALEABLE AREA

SUITE = 811.81 SQ.FT.
BALCONY = 132.40 SQ.FT.
TOTAL = 944.21 SQ.FT.

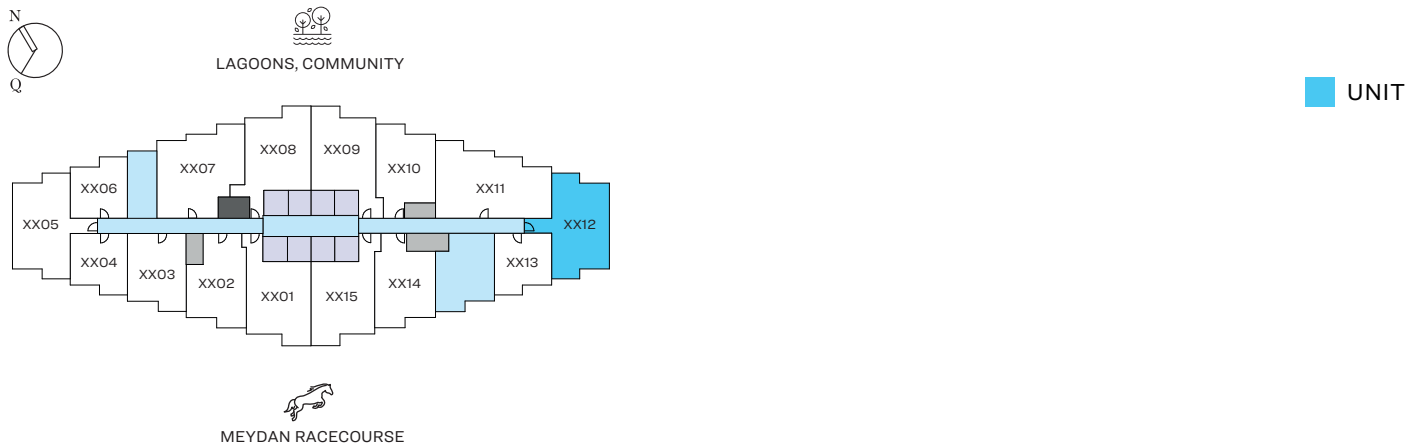

TYPICAL LEVEL 08-17, 21-29, 33-42, 46-55



List of unit numbers with this unit plan:

VIEWS

Lagoons, Meydan Racecourse

812, 912, 1012, 1112, 1212, 1312, 1412, 1512, 1612, 1712, 2112, 2212, 2312, 2412, 2512, 2612, 2712, 2812, 2912, 3312, 3412, 3512, 3612, 3712, 3812, 3912, 4012, 4112, 4212, 4612, 4712, 4812, 4912, 5012, 5112, 5212, 5312, 5412, 5512

Disclaimer: 1. All dimensions are in metric, measured to wall finishes. 2. All materials, dimensions & drawings are approximate. 3. Information is subject to change without notice, at developer's absolute discretion. 4. Actual area may vary from the stated area. 5. Drawing are not to scale. 6. All images used are for illustrative purpose only and do not represent the actual size, features, specifications, fittings and furnishings. 7. The developer reserves the right to make revisions/ alterations, at its absolute discretion, without any liability whatsoever.

2 BEDROOM APARTMENT

TYPE B (with powder room + balcony)

TOTAL SALEABLE AREA


SUITE = 942.81 SQ.FT.

BALCONY = 111.19 SQ.FT.

TOTAL = 1,054.00 SQ.FT.




LAGOONS, COMMUNITY

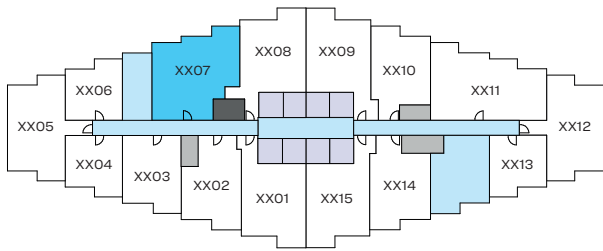

MEYDAN RACECOURSE

UNIT

TYPICAL LEVEL 08-16, 21-29, 33-41, 46-55

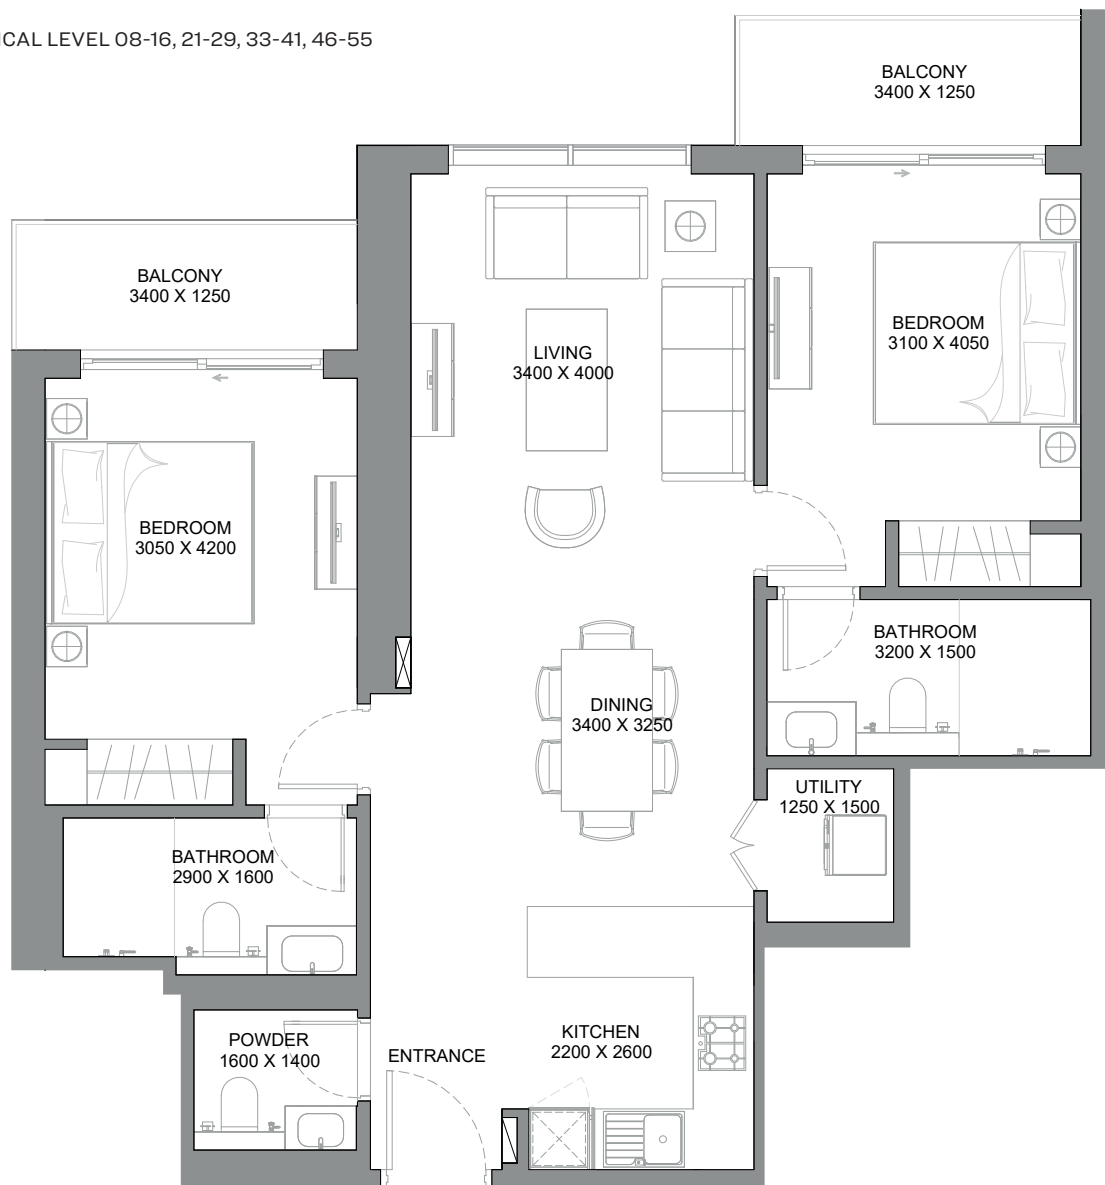

List of unit numbers with this unit plan:

VIEWS


Lagoons, Community

807, 907, 1007, 1107, 1207, 1307, 1407, 1507, 1607, 2107, 2207, 2307, 2407, 2507, 2607, 2707, 2807, 2907, 3307, 3407, 3507, 3607, 3707, 3807, 3907, 4007, 4107, 4607, 4707, 4807, 4907, 5007, 5107, 5207, 5307, 5407, 5507


Disclaimer: 1. All dimensions are in metric, measured to wall finishes. 2. All materials, dimensions & drawings are approximate. 3. Information is subject to change without notice, at developer's absolute discretion. 4. Actual area may vary from the stated area. 5. Drawing are not to scale. 6. All images used are for illustrative purpose only and do not represent the actual size, features, specifications, fittings and furnishings. 7. The developer reserves the right to make revisions/ alterations, at its absolute discretion, without any liability whatsoever.

2 BEDROOM APARTMENT
TYPE C (with powder room + balcony)

TOTAL SALEABLE AREA
SUITE = 1,024.19 SQ.FT.
BALCONY = 110.44 SQ.FT.
TOTAL = 1,134.63 SQ.FT.

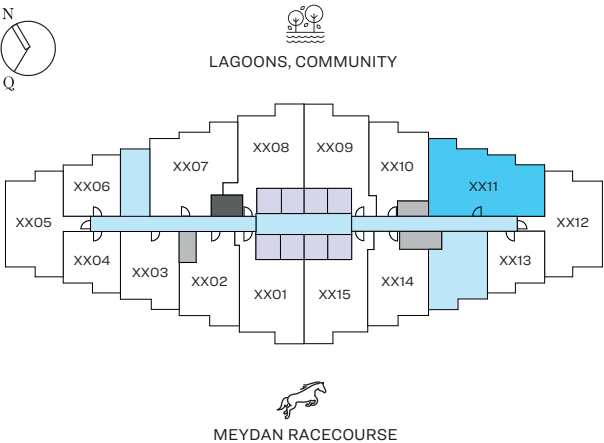

TYPICAL LEVEL 08-17, 21-29, 33-42, 46-55

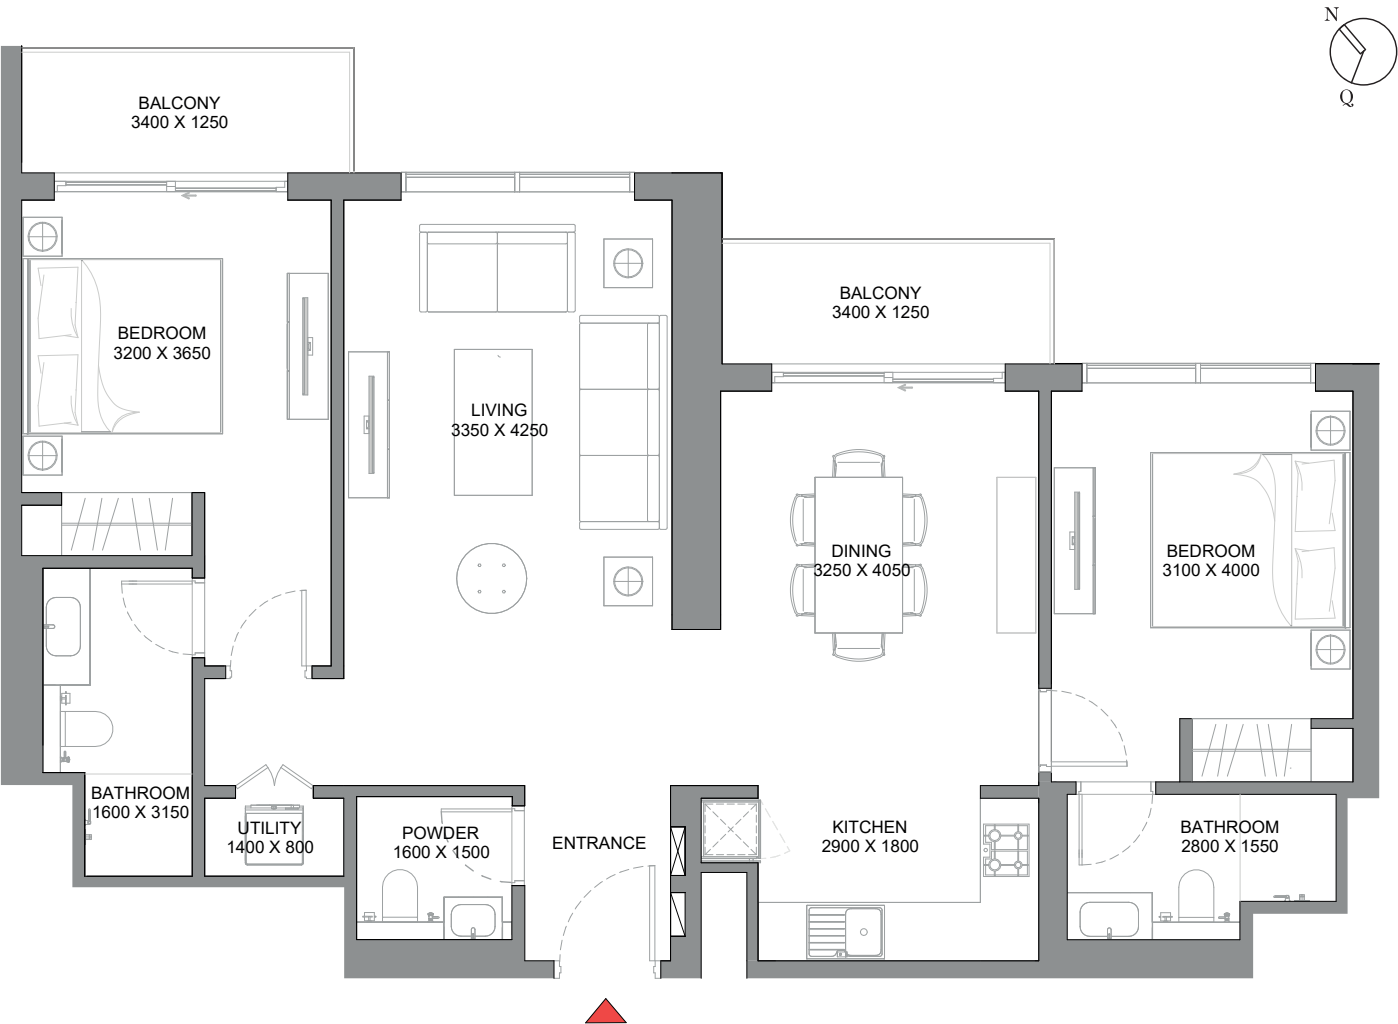

List of unit numbers with this unit plan:

VIEWS

Lagoons, Community

811, 911, 1011, 1111, 1211, 1311, 1411, 1511, 1611, 1711, 2111, 2211, 2311, 2411, 2511, 2611, 2711, 2811, 2911, 3311, 3411, 3511, 3611, 3711, 3811, 3911, 4011, 4111, 4211, 4611, 4711, 4811, 4911, 5011, 5111, 5211, 5311, 5411, 5511

Disclaimer: 1. All dimensions are in metric, measured to wall finishes. 2. All materials, dimensions & drawings are approximate. 3. Information is subject to change without notice, at developer's absolute discretion. 4. Actual area may vary from the stated area. 5. Drawing are not to scale. 6. All images used are for illustrative purpose only and do not represent the actual size, features, specifications, fittings and furnishings. 7. The developer reserves the right to make revisions/ alterations, at its absolute discretion, without any liability whatsoever.



TANAMI

P R O P E R T I E S

CONTACT US



+971 4 248 3400



+971 55 162 3236

Email Us

info@tanamiproperties.ae

For More Info...

www.tanamiproperties.com/Projects/330-Riverside-Crescent



ADDRESS

Office 3405, Marina Plaza,
Al Marsa Street, Dubai Marina, UAE