



Prop971



Off Plan Projects in the UAE. Curated Opportunities.



- **FEATURED PROJECTS:**

Access a curated list of top-tier off plan developments across Dubai, Abu Dhabi, and beyond.



- **INVESTMENT INSIGHTS:**

Receive market data and yield potential analysis for your selected properties.



- **TRUSTED DEVELOPERS:**

Connect only with verified and highly-rated UAE property developers.

Visit Us: www.prop971.com

Prop971 is a curated data platform for UAE off plan properties.



جى جى العقارية
PROPERTIES

OASIS TOWER 3





ABOUT AJMAN

Ajman, the smallest yet most diverse of all emirates, strategically lies in the heart of UAE. It borders Sharjah and is approximately only 25 minutes to Dubai and 45 minutes to Ras Al Khaimah. Hence, it provides easy commute to other emirates.

عجمان، أصغر الإمارات وأكثرها تنوعاً من بين جميع الإمارات من الناحية الاستراتيجية تقع في قلب الإمارات العربية المتحدة. تقع على حدود الشارقة وتبعد 25 دقيقة فقط من دبي و 45 دقيقة من رأس الخيمة. وبالتالي، فهي توفر سهولة التنقل إلى الإمارات الأخرى.

OASIS TOWER 3, situated within a vibrant and esteemed community, epitomizes modern urban living in Ajman downtown. Enjoy unparalleled skyline views and overlook Ajman Khor (Creek), offering a distinctive residential experience. These cozy contemporary apartments feature exquisite finishes tailored for a bespoke lifestyle.

أواسيس تاور ٣، الموجود في مجتمع راق وناض بالحياة، يجسد العيش الحضري العصري في وسط مدينة عجمان. استمتع بإطلالة لا تضاهى على خط السماء وإطلالة على خور عجمان، مما يقدم تجربة سكنية فريدة من نوعها. تتميز هذه الشقق العصرية والأنيقة بتشطيبات راقية، مصممة لتناسب نمط حياة فريد.

OASIS TOWER 3





Experience Opulence
at the Oasis

التجربة المترفة في الواحة



Typical Floor Plan

NEIGHBOURING PLOT



Disclaimer:

1. All materials, finishes, dimensions and drawings are approximate.
2. Information is subject to change without notice.
3. Actual suite area may vary from the stated area.
4. Drawings are not to scale.
5. The Developer reserves the right to make revisions/alterations without any liability whatsoever.

-  1 Bedroom Apartment
-  2 Bedrooms Apartment

OASIS TOWER 3



Disclaimer:

1. All materials, finishes, dimensions and drawings are approximate.
2. Information is subject to change without notice.
3. Actual suite area may vary from the stated area.
4. Drawings are not to scale.
5. The Developer reserves the right to make revisions /alterations without any liability whatsoever.




UNIT 01

Apartment:
2 Bedrooms


Total Area:
1820.78 SQ.FT.
169.16 SQ.M.

OASIS TOWER 3

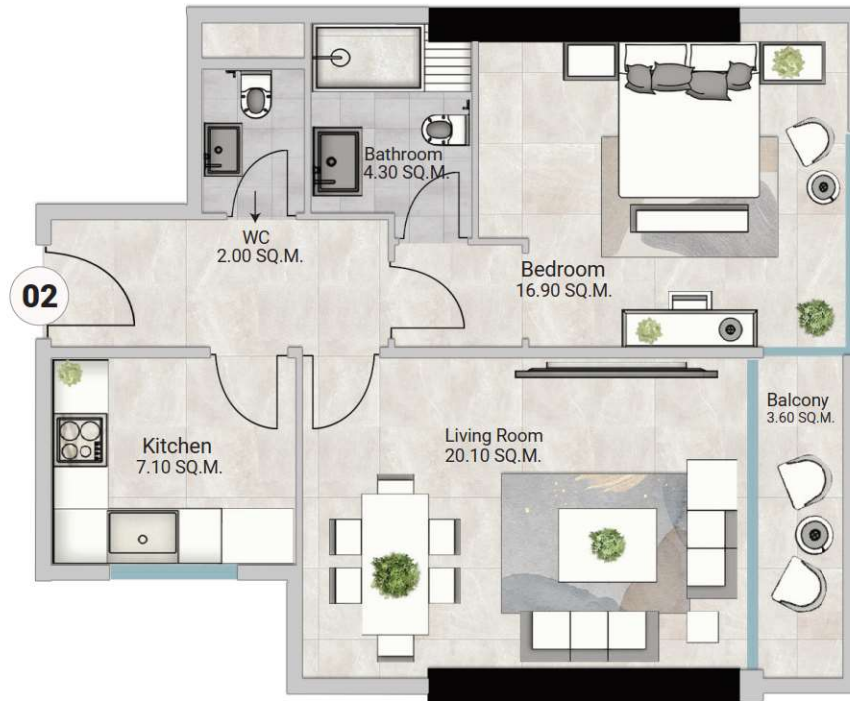

Disclaimer:

1. All materials, finishes, dimensions and drawings are approximate.
2. Information is subject to change without notice.
3. Actual suite area may vary from the stated area.
4. Drawings are not to scale.
5. The Developer reserves the right to make revisions /alterations without any liability whatsoever.

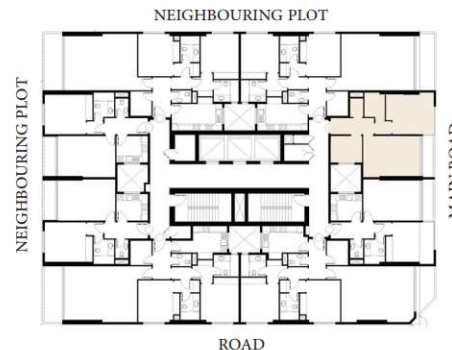

UNIT 02

Apartment:
1 Bedroom


Total Area:
1001.9 SQ.FT.
93.08 SQ.M.

OASIS TOWER 3



Disclaimer:

1. All materials, finishes, dimensions and drawings are approximate.
2. Information is subject to change without notice.
3. Actual suite area may vary from the stated area.
4. Drawings are not to scale.
5. The Developer reserves the right to make revisions /alterations without any liability whatsoever.

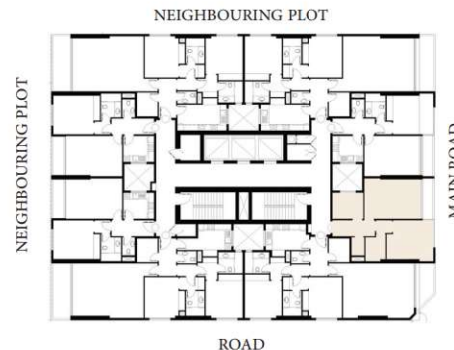

UNIT 03

Apartment:
1 Bedroom


Total Area:
1000.13 SQ.FT.
92.91 SQ.M.

OASIS TOWER 3



Disclaimer:

1. All materials, finishes, dimensions and drawings are approximate.
2. Information is subject to change without notice.
3. Actual suite area may vary from the stated area.
4. Drawings are not to scale.
5. The Developer reserves the right to make revisions /alterations without any liability whatsoever.


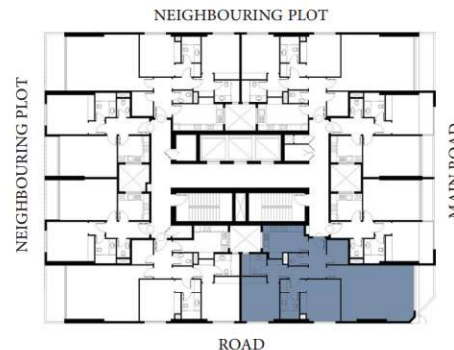


UNIT 04

Apartment:
2 Bedrooms

Total Area:
1791.75 SQ.FT.
166.46 SQ.M.

OASIS TOWER 3

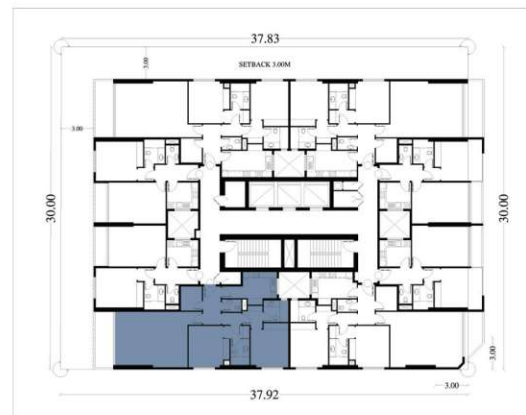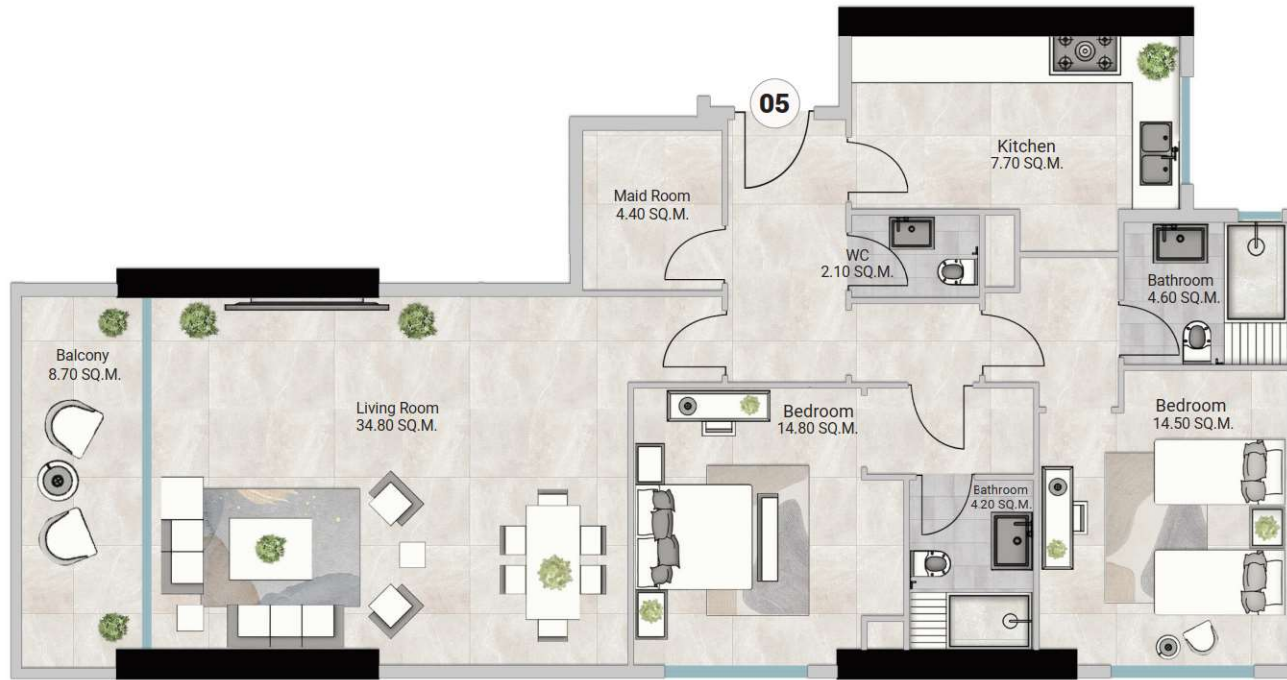

Disclaimer:

1. All materials, finishes, dimensions and drawings are approximate.
2. Information is subject to change without notice.
3. Actual suite area may vary from the stated area.
4. Drawings are not to scale.
5. The Developer reserves the right to make revisions /alterations without any liability whatsoever.

UNIT 05

Apartment:
2 Bedrooms


Total Area:
1828.11 SQ.FT.
169.84 SQ.M.

OASIS TOWER 3



Disclaimer:

1. All materials, finishes, dimensions and drawings are approximate.
2. Information is subject to change without notice.
3. Actual suite area may vary from the stated area.
4. Drawings are not to scale.
5. The Developer reserves the right to make revisions /alterations without any liability whatsoever.

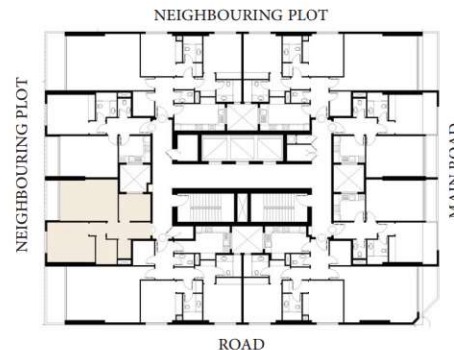

UNIT 06

Apartment:
1 Bedroom


Total Area:
995.29 SQ.FT.
86.86 SQ.M.

OASIS TOWER 3



Disclaimer:

1. All materials, finishes, dimensions and drawings are approximate.
2. Information is subject to change without notice.
3. Actual suite area may vary from the stated area.
4. Drawings are not to scale.
5. The Developer reserves the right to make revisions /alterations without any liability whatsoever.


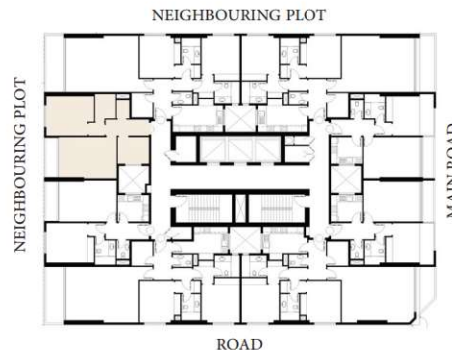


UNIT 07

Apartment:
1 Bedroom

Total Area:
995.29 SQ.FT.
92.47 SQ.M.

OASIS TOWER 3

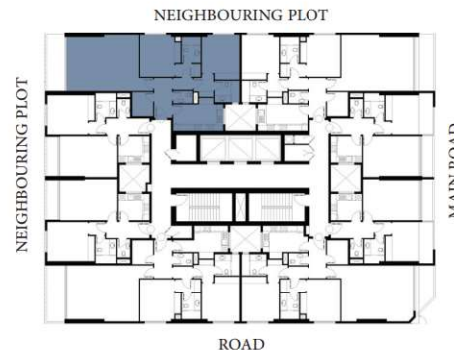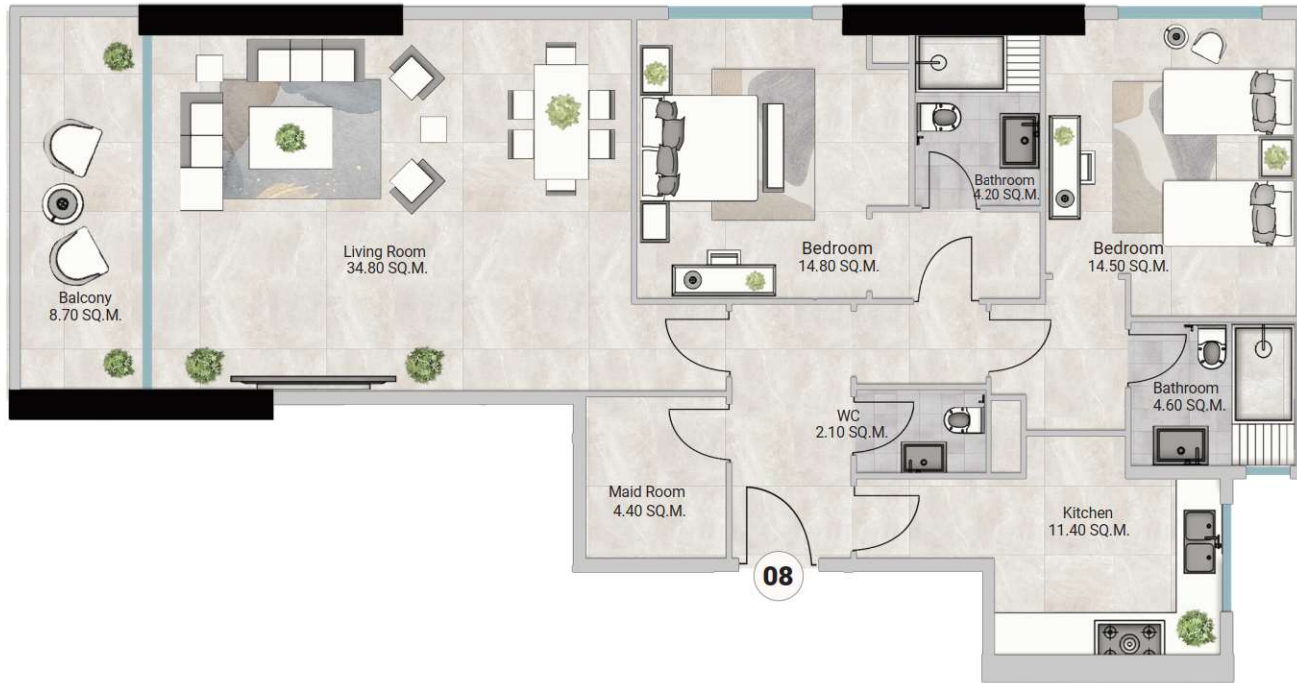

Disclaimer:

1. All materials, finishes, dimensions and drawings are approximate.
2. Information is subject to change without notice.
3. Actual suite area may vary from the stated area.
4. Drawings are not to scale.
5. The Developer reserves the right to make revisions /alterations without any liability whatsoever.

UNIT 08

Apartment:
2 Bedrooms

Total Area:
1852.16 SQ.FT.
172.07 SQ.M.

RECEPTION LOBBY



LIFT LOBBY




LIVING ROOM



MASTER BEDROOM



GUEST BEDROOM

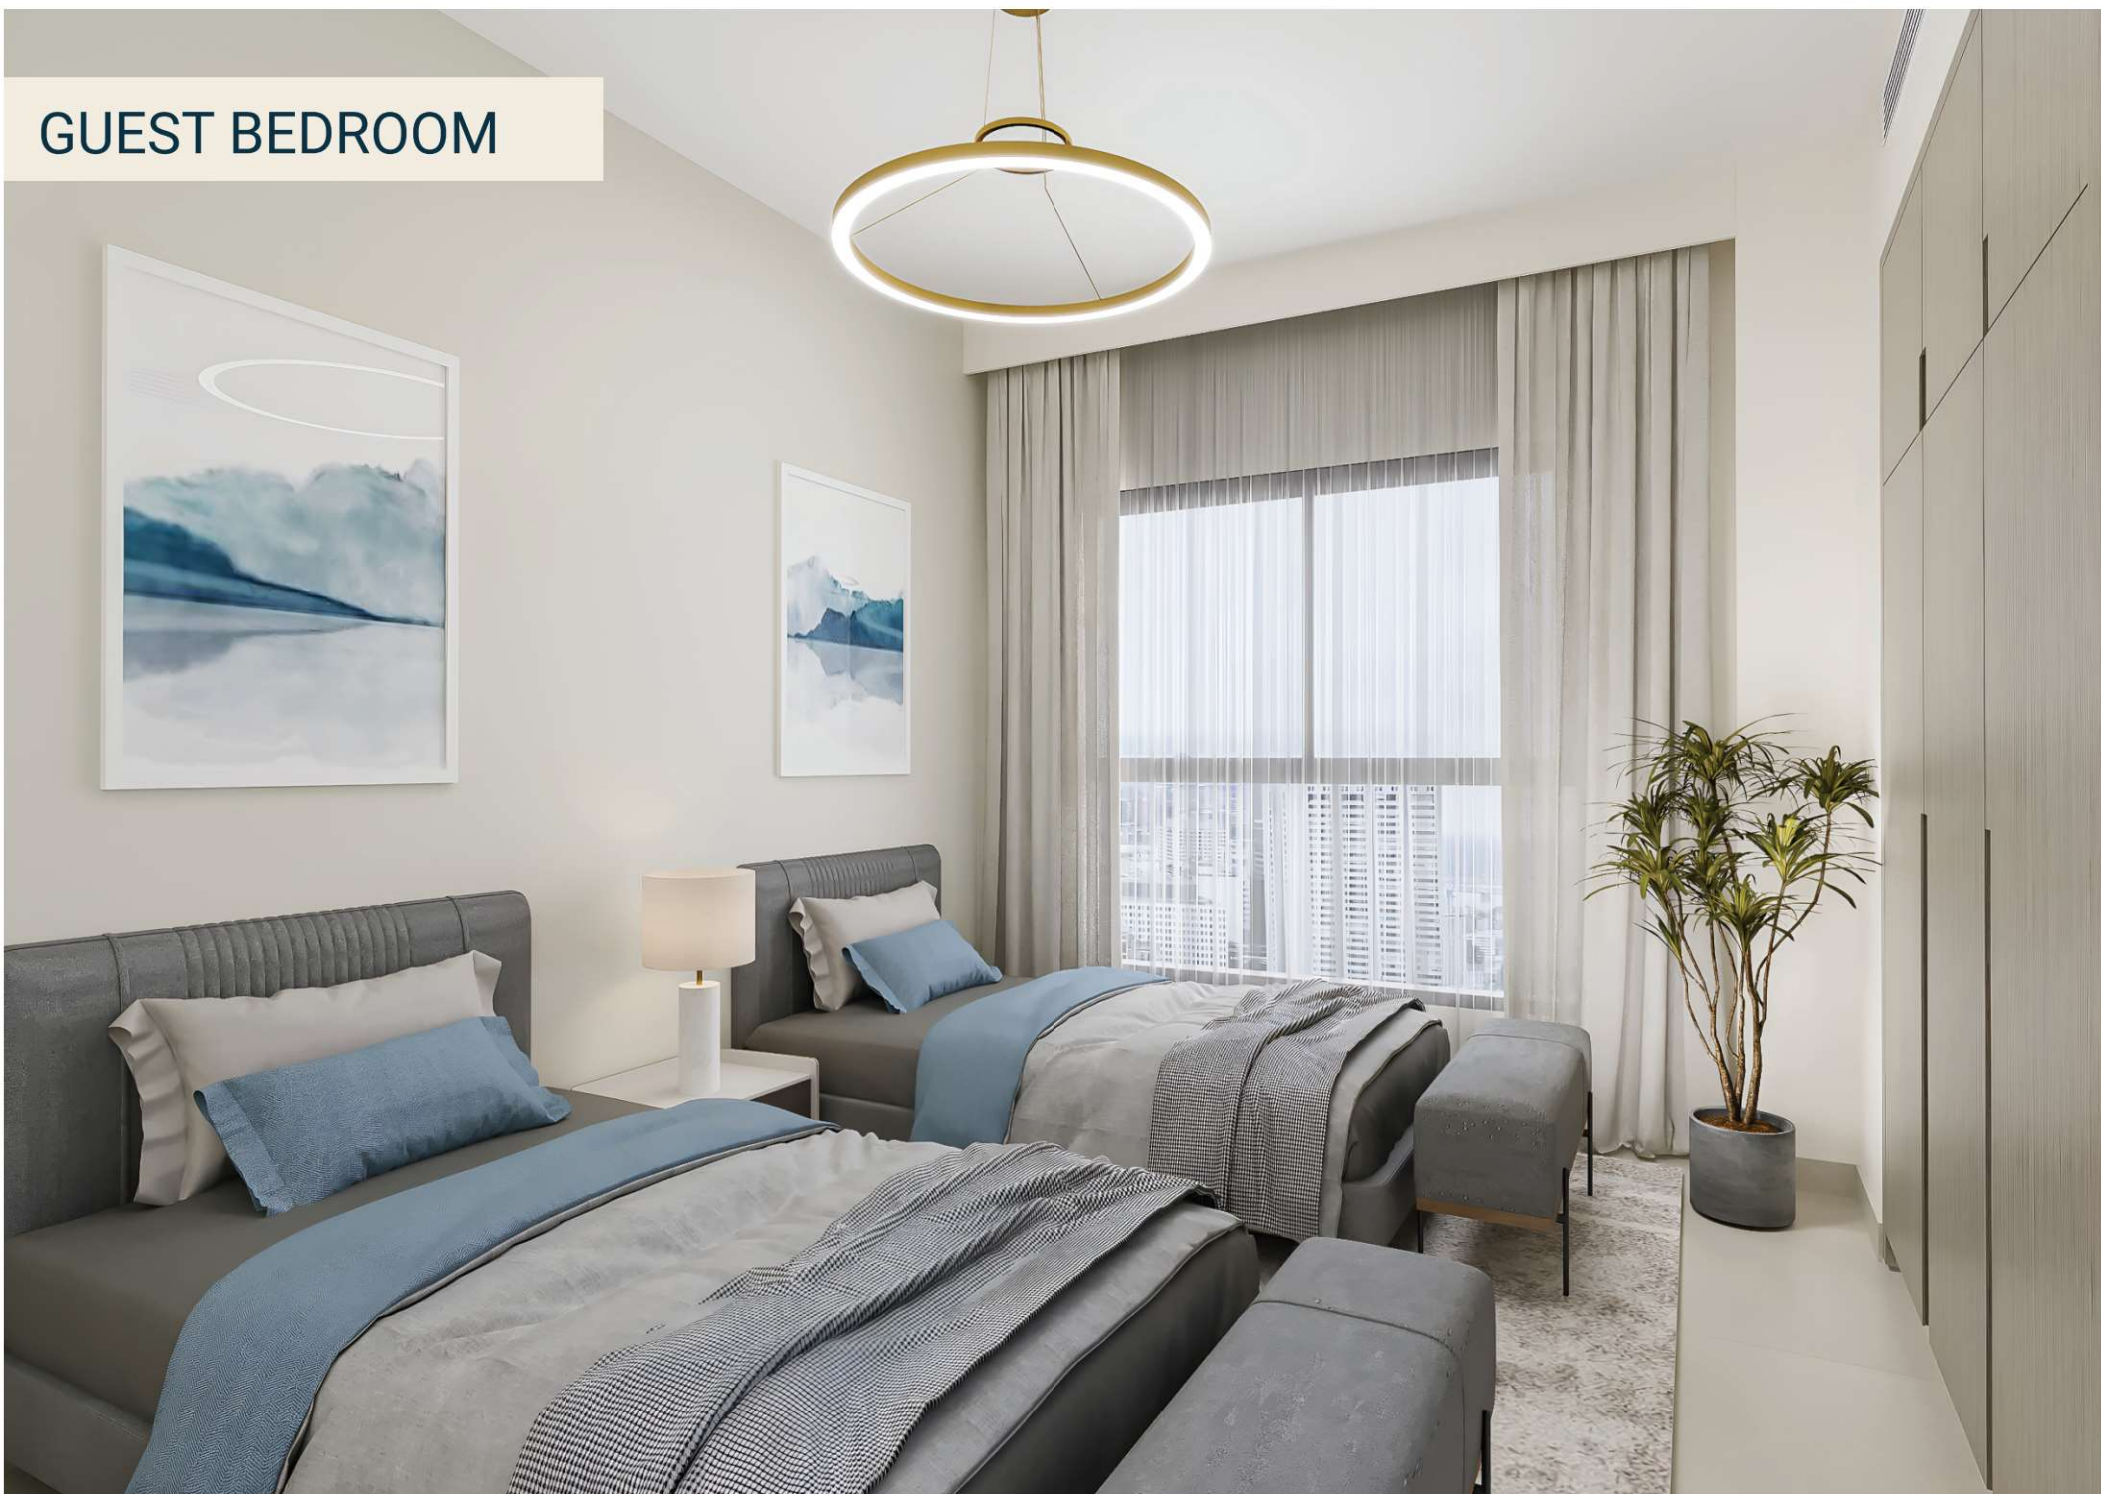

KITCHEN




MASTER BATHROOM



POWDER ROOM




TYPICAL CORRIDOR
LIFT LOBBY

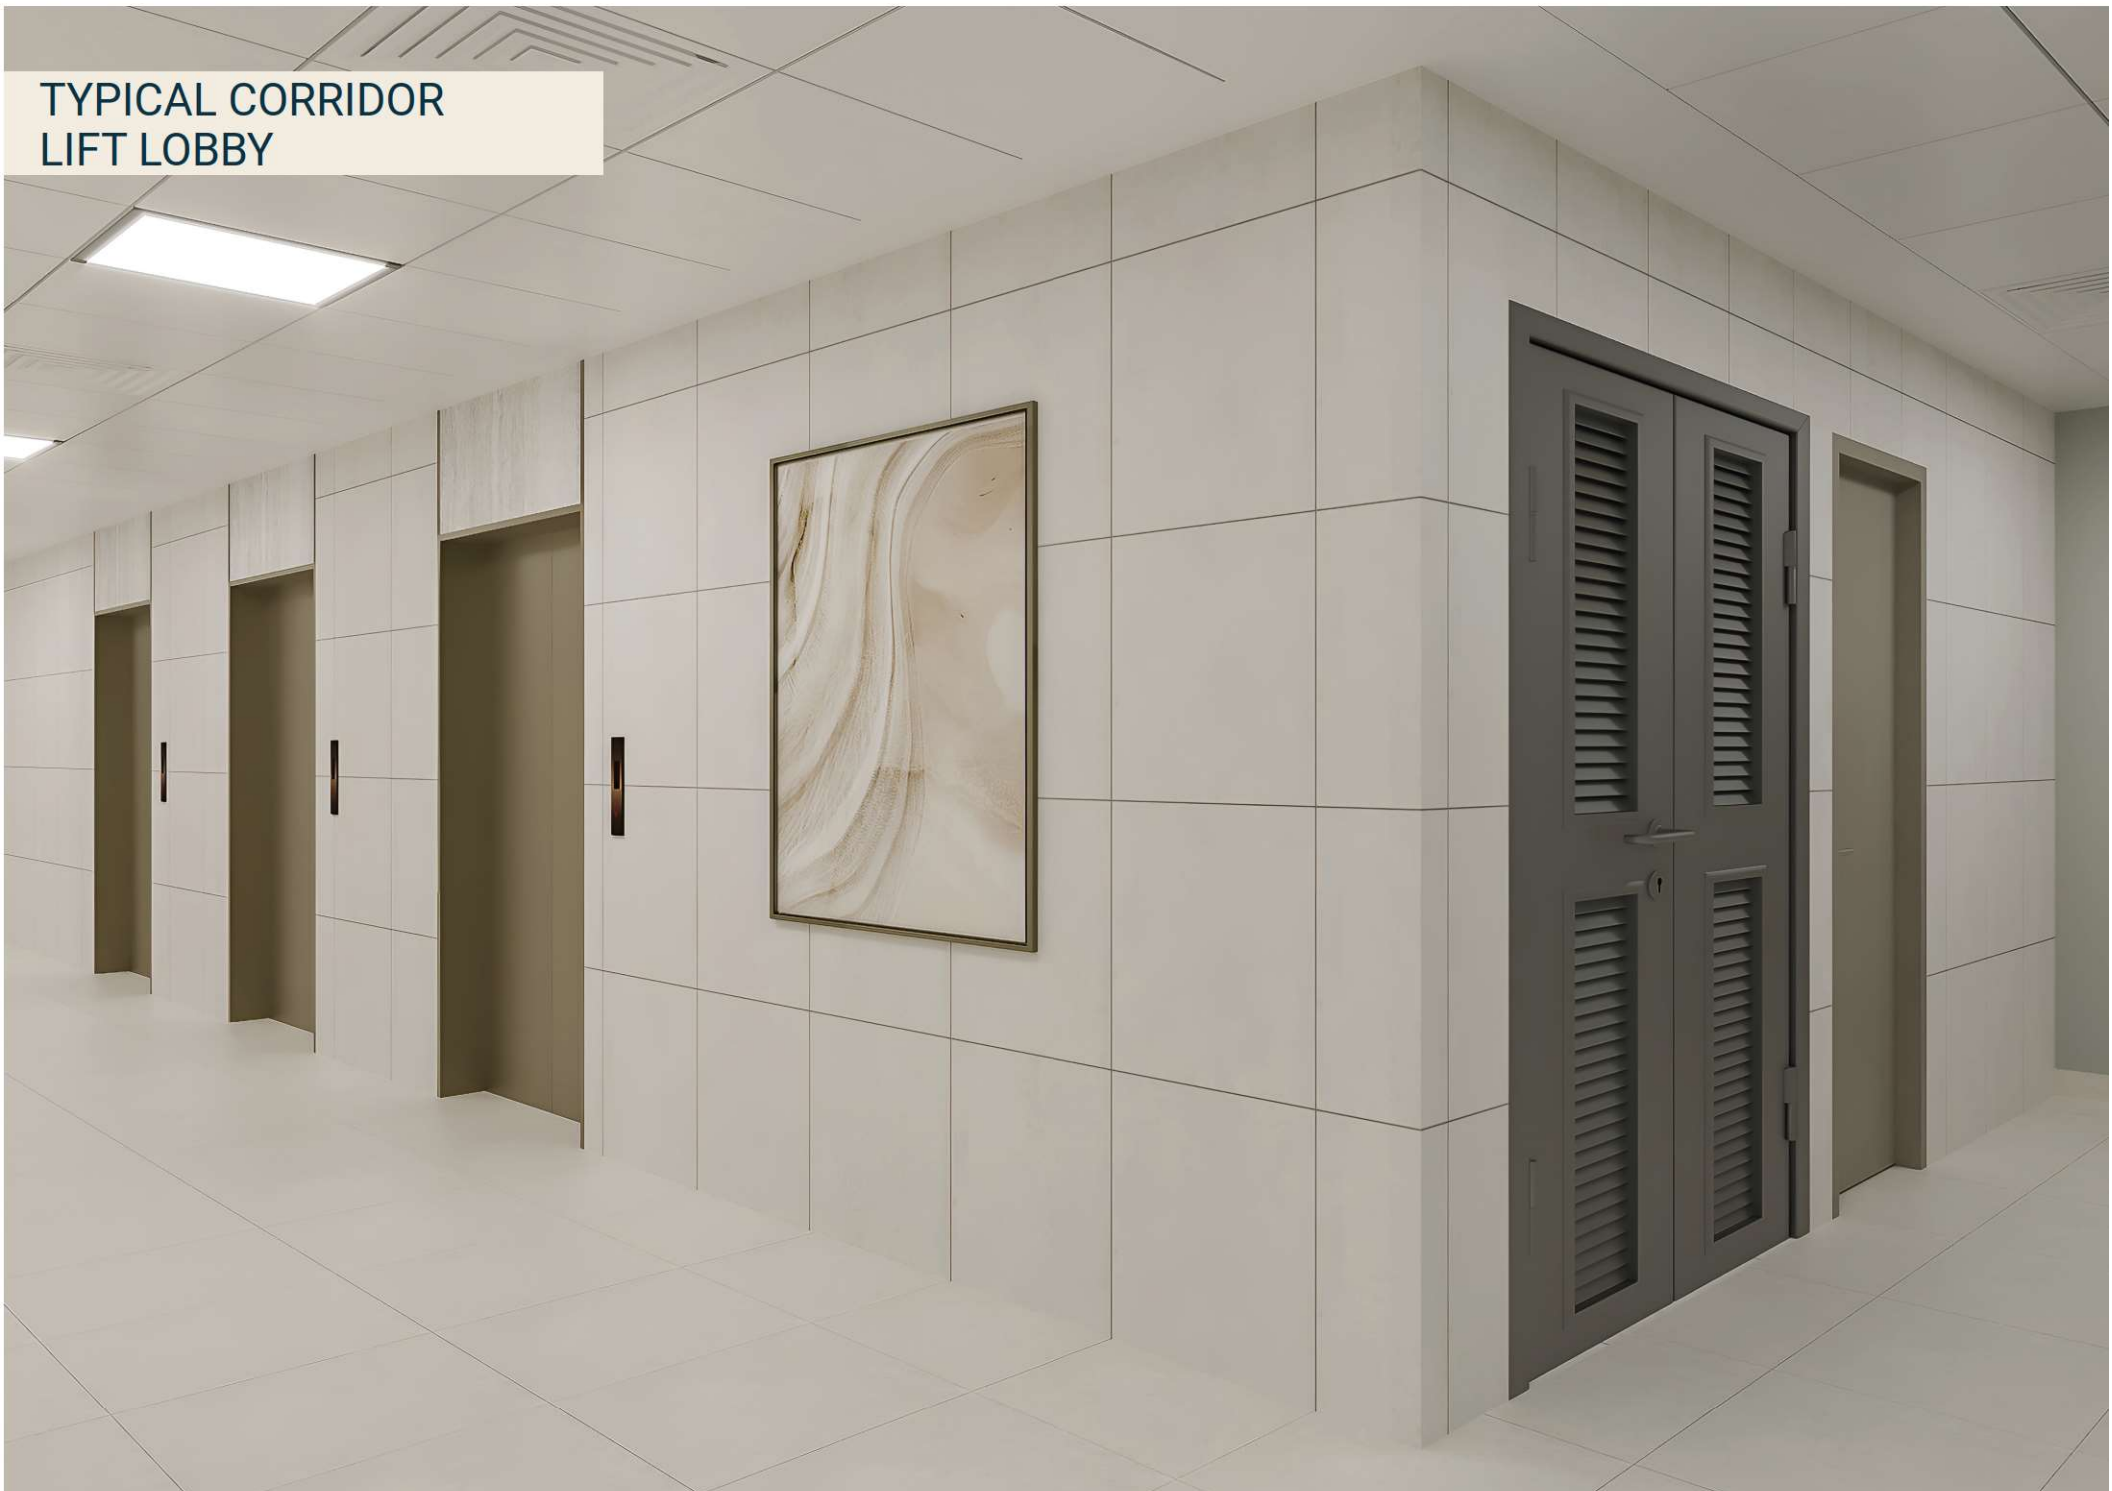

10TH Floor Plan

NEIGHBOURING PLOT

NEIGHBOURING PLOT

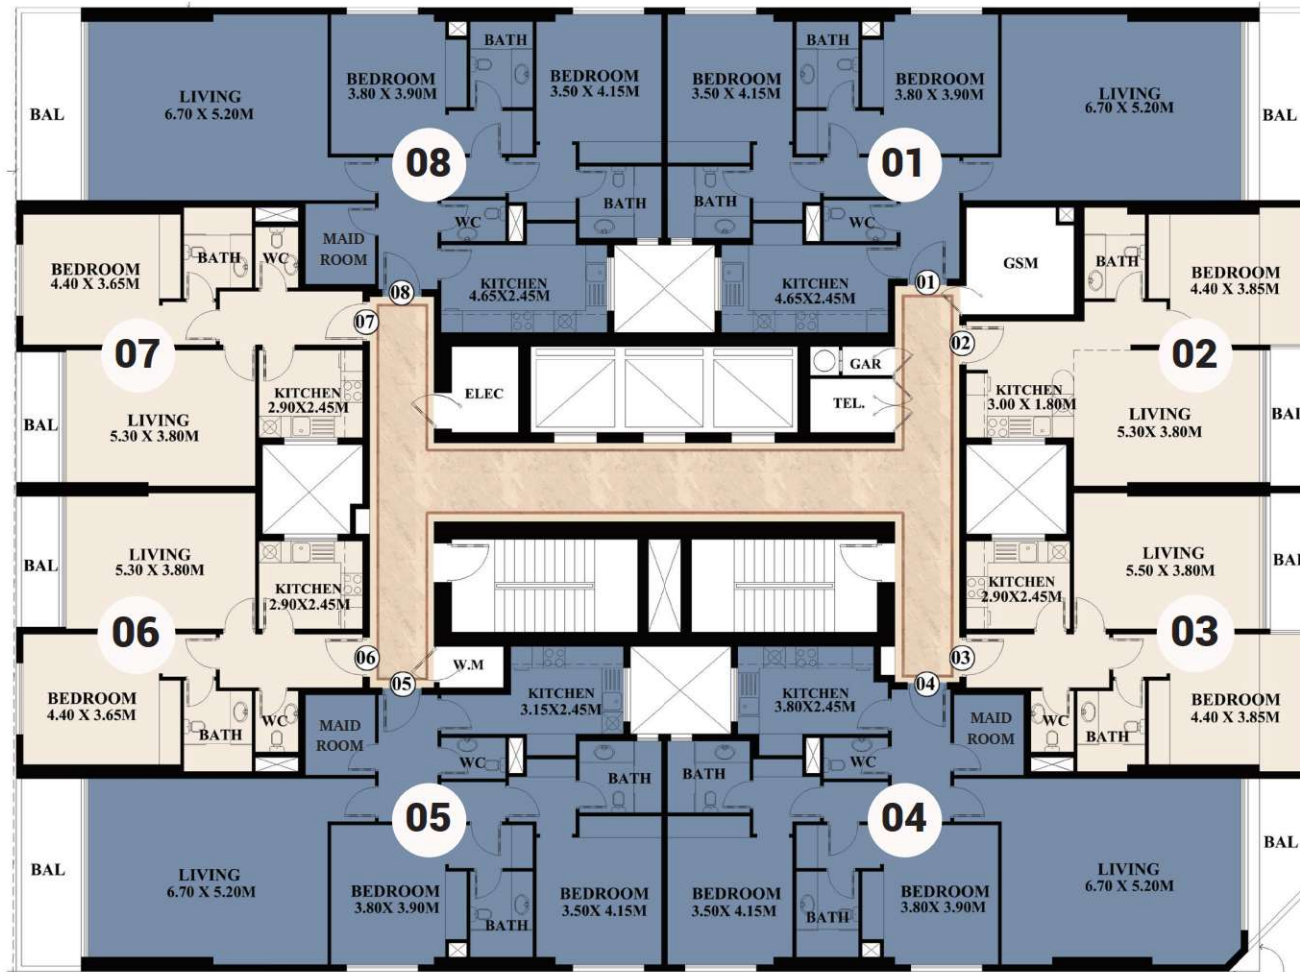

MAIN ROAD

ROAD

Disclaimer:

1. All materials, finishes, dimensions and drawings are approximate.
2. Information is subject to change without notice.
3. Actual suite area may vary from the stated area.
4. Drawings are not to scale.
5. The Developer reserves the right to make revisions/alterations without any liability whatsoever.

- 1 Bedroom Apartment
- 2 Bedrooms Apartment

OASIS TOWER 3



Disclaimer:

1. All materials, finishes, dimensions and drawings are approximate.
2. Information is subject to change without notice.
3. Actual suite area may vary from the stated area.
4. Drawings are not to scale.
5. The Developer reserves the right to make revisions /alterations without any liability whatsoever.



UNIT 01

Apartment:
2 Bedrooms

Total Area:
1742.78 SQ.FT.
161.91 SQ.M.

OASIS TOWER 3



Disclaimer:

1. All materials, finishes, dimensions and drawings are approximate.
2. Information is subject to change without notice.
3. Actual suite area may vary from the stated area.
4. Drawings are not to scale.
5. The Developer reserves the right to make revisions /alterations without any liability whatsoever.



UNIT 02

Apartment:
1 Bedroom

Total Area:
903.35 SQ.FT.
83.92 SQ.M.

PAYMENT PLAN

Downpayment

5%

دفعة اولى

7 Years
Payment Plan

7

خطة دفع مرنة
ل 7 سنوات

Freehold for all
Nationalities

100%

تملك حر لجميع
الجنسيات



عجمان





Why Invest in AJMAN

Ajman's property market is flourishing, and investors are taking notice. Here, you can secure a foothold in a thriving region with properties boasting excellent value. Enjoy strong potential returns, a strategic location near major business centers, and a government committed to growth. Freehold ownership and investor-friendly policies make Ajman an ideal place to build your wealth.

يشهد سوق العقارات في عجمان ازدهاراً كبيراً، ويلاحظ المستثمرون ذلك. هنا، يمكنك الحصول على موطئ قدم في منطقة مزدهرة بعقارات ذات قيمة ممتازة. استمتع بعوائد محتملة قوية، وموقع استراتيجي بالقرب من المراكز التجارية الرئيسية، وحكومة ملتزمة بالنمو. الملكية الحرة والسياسات الملائمة للمستثمرين تجعل من عجمان مكاناً مثالياً لبناء ثروتك.







جي جا العقارية
P R O P E R T I E S

GJ Properties is an Ajman based property developer, established in 1998. One of the largest and fastest growing providers of residential, commercial and industrial properties in Ajman, GJ Properties with over 20 years of experience, has been recognized as the 'Best Property Agency' by the Arabian Property Awards 21-2020.

شركة جي جا العقارية هي شركة تطوير عقاري مقرها عجمان، تأسست عام ١٩٩٨. وهي واحدة من أكبر وأسرع الشركات نمواً في مجال العقارات السكنية والتجارية والصناعية في عجمان، وقد حازت شركة جي جيه للعقارات التي تتمتع بخبرة تزيد عن ٢٠ عاماً على جائزة "أفضل وكالة عقارية" من جوائز العقارات العربية لعام ٢٠٢٠-٢١.

GJ Properties focused team of highly qualified engineers, architects, and construction personnel demonstrates their superior performance in the properties industry. Stemming from building and maintaining high-quality homes and developments, their design principles are rooted deeply in understanding comfort and convenience - all emerging from a core of ergonomics.

Whether a rental property or a beachfront home, GJ Properties' expert team will create exactly what a thriving community needs. GJ Properties ensures every property they develop shall provide comfort and convenience for years to come - even with the changing trends of modern architecture. Devoted to creating homes for generations, GJ Properties has built an elegant legacy of providing the best in quality construction standards and only excellence in customer service.

يركز فريق عمل شركة جي جا العقارية على فريق من المهندسين والمعماريين وموظفي الإنشاءات المؤهلين تأهيلاً عالياً لإثبات أدائهم المتفوق في مجال العقارات. وانطلاقاً من بناء وصيانة المنازل والمشاريع العقارية عالية الجودة، فإن مبادئ التصميم الخاصة بهم متجذرة بعمق في فهم الراحة والملاءمة - وكلها تنبثق من جوهر بيئة العمل.

سواءً كان عقاراً للإيجار أو منزلاً على شاطئ البحر، فإن فريق خبراء جي جا العقارية سيصمم ما يحتاجه المجتمع المزدهر تماماً. تضمن شركة جي جا العقارية أن كل عقار تقوم بتطويره سيوفر الراحة والملاءمة لسنوات قادمة - حتى مع الاتجاهات المتغيرة للهندسة المعمارية الحديثة. كرّست شركة جي جا العقارية جهودها لإنشاء منازل للأجيال، وبنّت إرثاً راقياً من تقديم أفضل معايير الجودة في البناء والتميز في خدمة العملاء فقط.



جي جا العقارية
PROPERTIES

GJ Properties Head Office:
Ground Floor, Oasis Tower 2,
Sheikh Rashid Bin Saeed Al Maktoum Street,
Ajman, UAE
Toll Free: 800 GJAJM (45256)
Email: info@gjproperties.ae